
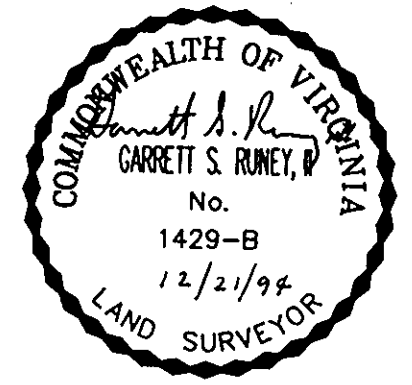


PLAT OF SUBDIVISION
YORKSHIRE DOWNS
PHASE 4
 SECTION C
 COUNTY OF YORK, VIRGINIA

DATE: 11/7/94 SHEET 4 OF 6 SCALE: 1"=50'
 PROJECT NO: 92-052A DRAWN BY: PAUL MICHAEL

SPRA SLEDD, RUNEY & ASSOCIATES, P.C.
 ENGINEERS PLANNERS SURVEYORS
 11832 ROCK LANDING DRIVE, SUITE 203
 NEWPORT NEWS, VIRGINIA 23606
 (804) 873-3386

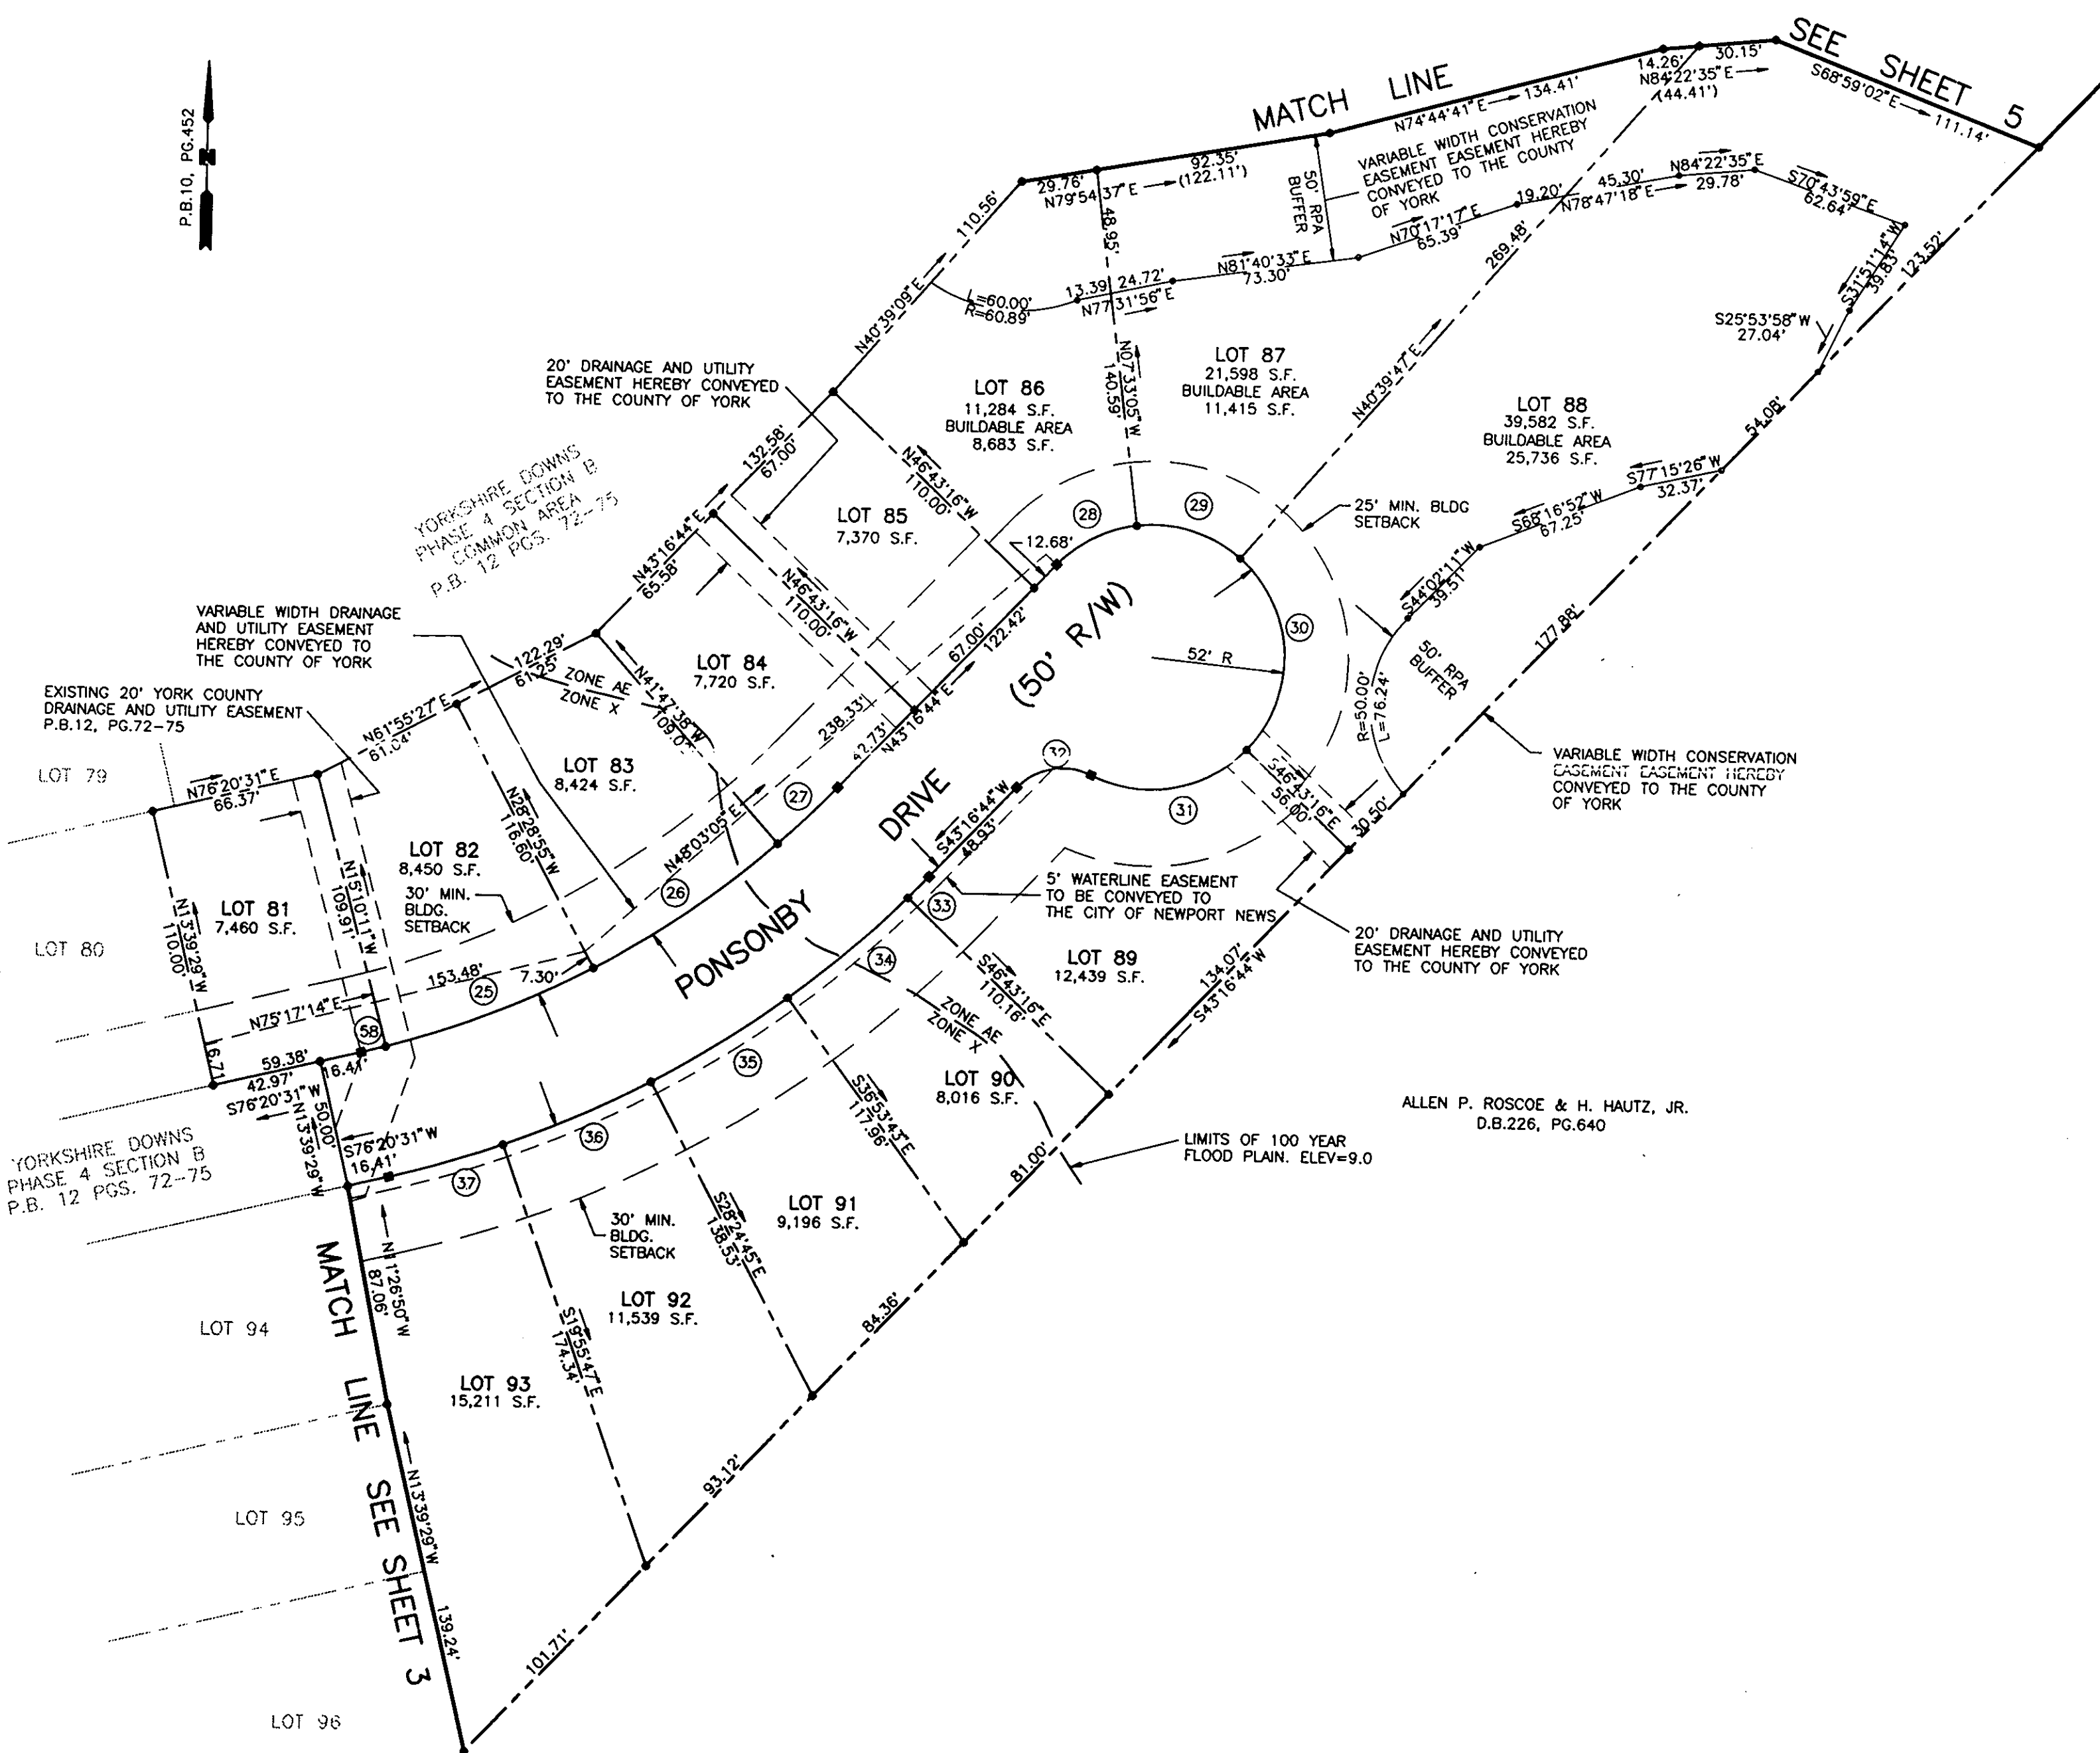


APPROVED:
 YORK COUNTY BOARD OF SUPERVISORS
 BY: J. Mark Carter
 PLAT APPROVING AGENT
 DATE: DECEMBER 28, 1994

STATE OF VIRGINIA
 COUNTY OF YORK

IN THE CLERK'S OFFICE OF THE CIRCUIT COURT FOR THE COUNTY OF YORK, THE 28th DAY OF Dec, 1994 THIS MAP WAS PRESENTED AND ADMITTED TO RECORD AS THE LAW DIRECTS IN PLAT BOOK 12, PAGE 184.

TESTE: Nancy B. Kue
 CLERK

BY: Catharine Bender, P.E.

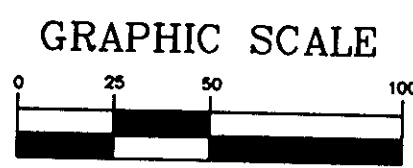

LEGEND
 —●— INDICATES IRON PIPE TO BE SET
 —■— INDICATES CONC. MON. TO BE SET
 FOR CURVE DATA - SEE SHEET 2 OF 6