


N / F
Cheatham Annex

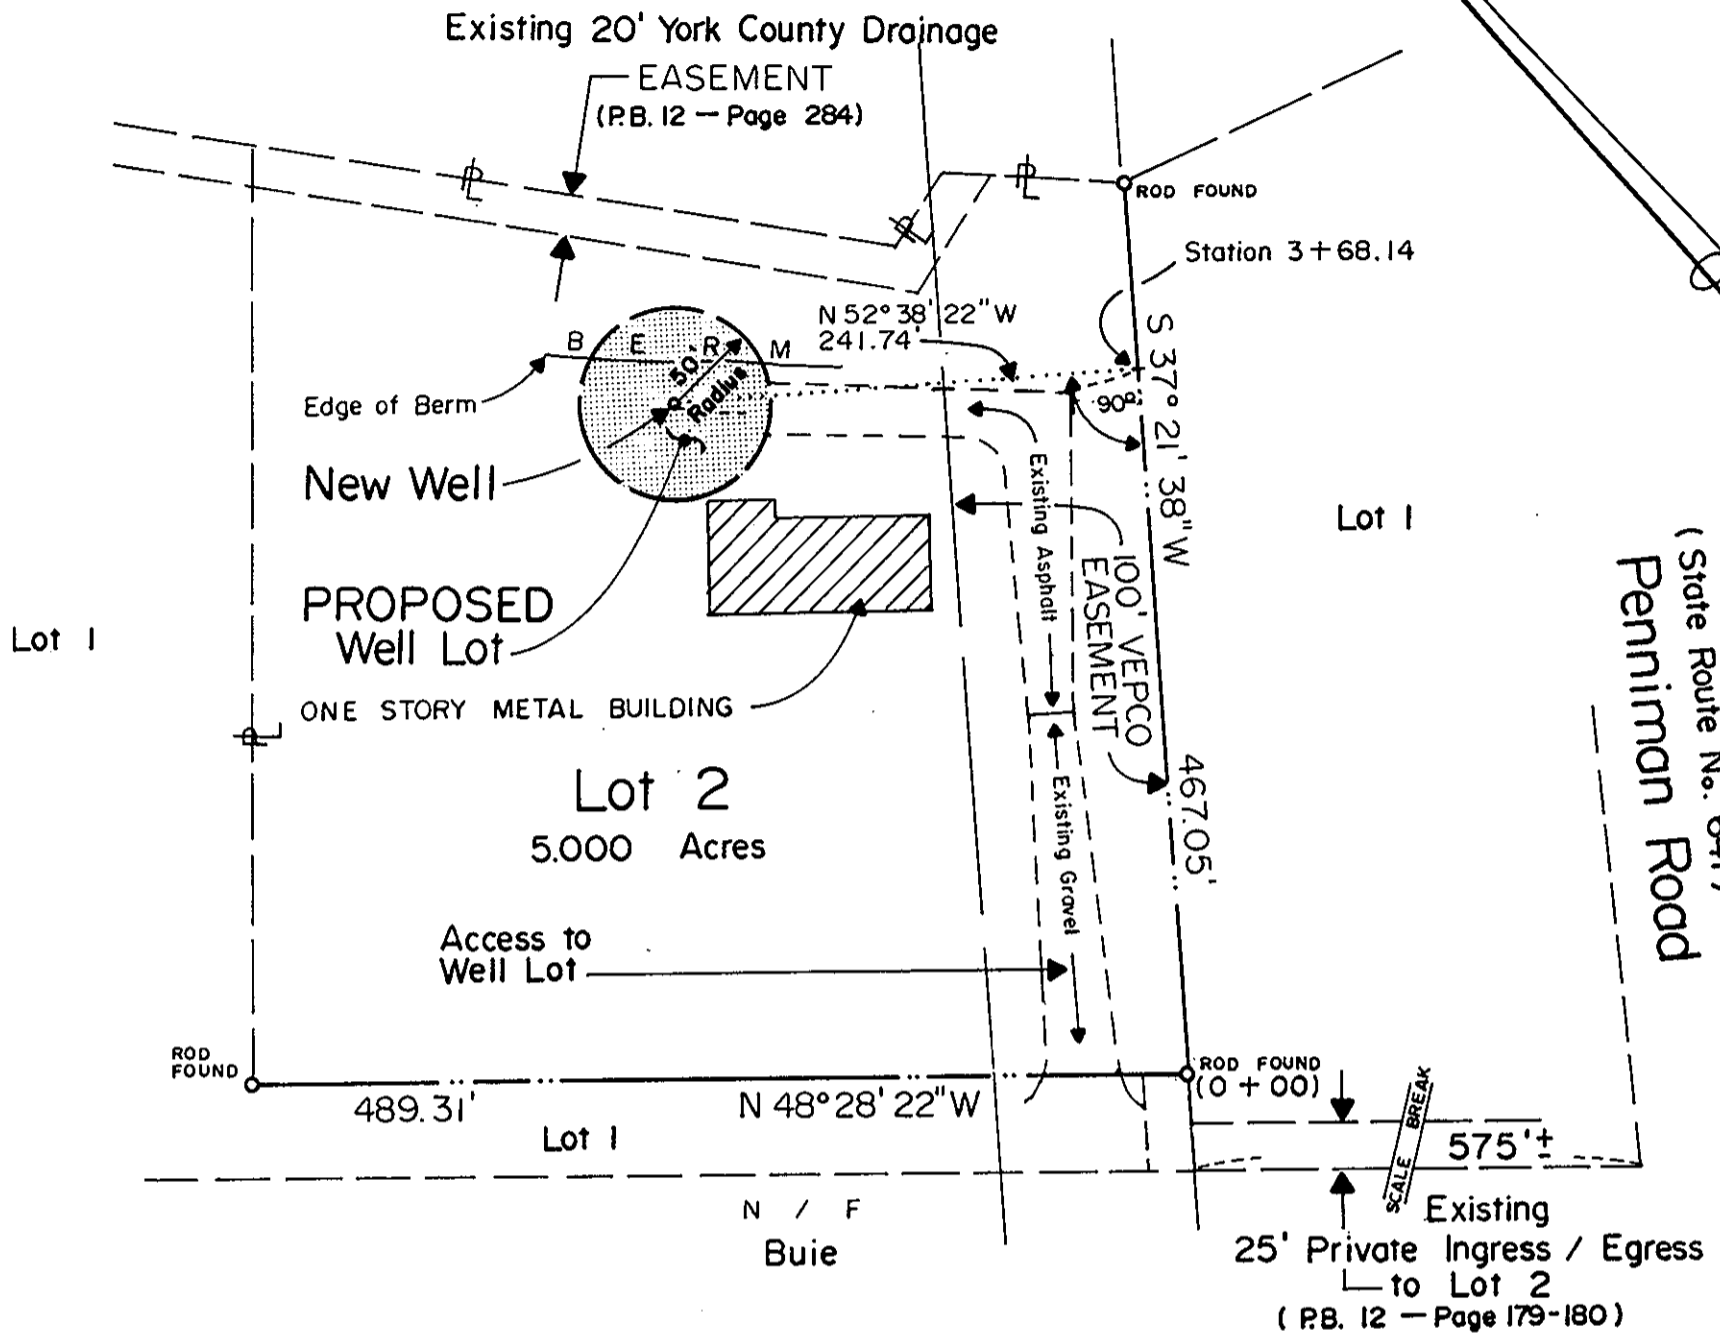

PROPOSED Well Lot

for

Virginia Trusses, Inc.
Bruton District
York County, Virginia


~~Plat Book No. 12 Page 645~~
Deed Book 1053 P. 830

PROPERTY REFERENCE:

D.B. 829 — Page 74
P.B. 12 — Page 179-180

Scale: 1" = 100'

NOVEMBER 18, 1998

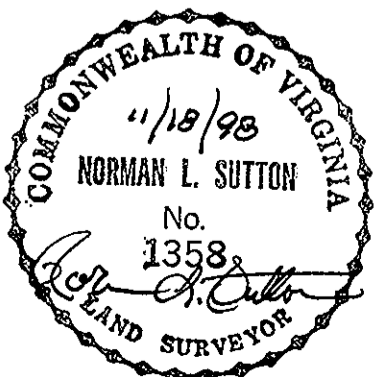

YORK COUNTY
APPROVED FOR RECORDATION
BY: [Signature], PE
TITLE: Deed, EDS
DATE: NOVEMBER 19, 1998

SUTTON & JAMES, P.C.
Land Surveying & Civil Engineering

P.O. Box 1596
Gloucester, VA 23061
PH: (804) 693-4450

Filed in the Clerk's Office, Circuit Court, York Co., Va.
the 19 day of November, 1998
Teste: [Signature] 10/18/98
Nancy B. Kane, Clerk
DC