


YORK COUNTY
 APPROVED FOR RECORDATION
 BY: *Al Madalena*
 TITLE: *Chg. Devel. & Comp.*
 DATE: *4/7/00*


BOBBIE W. MOORE
 N/F

BARCANNORE DRIVE
 20' R/W

THOMAS H. SPENCER
 N/F

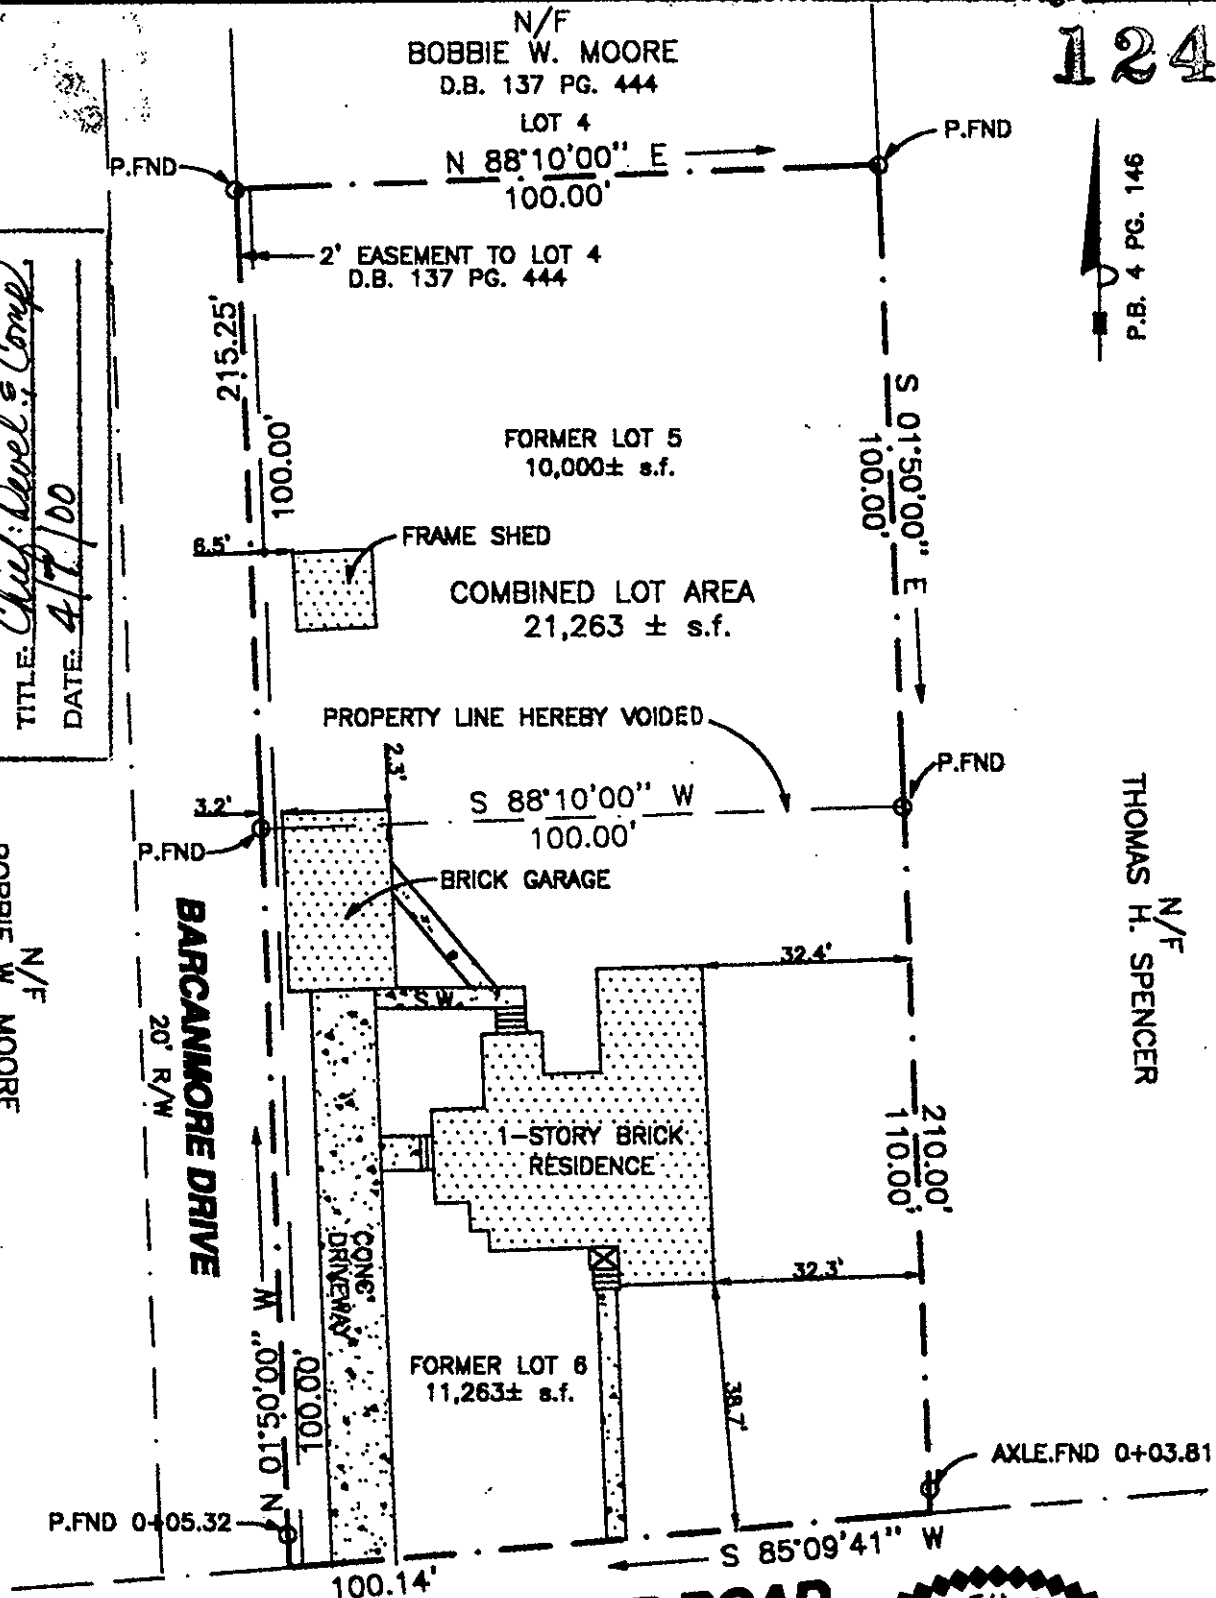

DANDY LOOP ROAD
 30' R/W

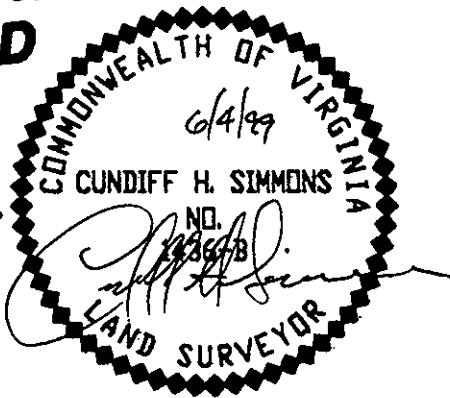

Commonwealth of Virginia:
 Acknowledged before me this 7th day of April, 2000.
 Notary Public: *Beverly N. Black*
 My commission expires: April 30, 2000

The vacation of the property line as hereon shown is with the free consent of the undersigned owners:

Patricia I. Motley 4-7-00
 Patricia I. Motley Date
Norman D. Ingram 4-7-00
 Norman D. Ingram Date

PLAT OF PROPERTY OF
PATRICIA I. MOTLEY
 and
NORMAN D. INGRAM

REFERENCE: D.B. 1044 PG. 853
 TAX PARCELS 20A(2)5&6
 NOTE: FLOOD ZONE AE-8 PER FIRM COMMUNITY
 PANEL NUMBER 510182 0016B, DATED DEC. 16, 1988. GRAFTON DISTRICT - COUNTY OF YORK, VIRGINIA
 1516 DANDY LOOP ROAD

DRAWN BY: C.H.S.
 DATE: JUNE 4, 1999
 DWG. NO.: 99-5-2456
 SCALE: 1" = 30'

PROJECT
 "PLAT SHOWING SUBDIVISION
 OF SECTION 1-B OF THE
 GUS WEISS PLAT, SITUATE IN
 THE GRAFTON DIST., YORK Co., VA.,
 PROPERTY OF HERBERT TURNER"
 P.B. 4 PG. 146

Simmons Newsome, P.C.
 Engineers Surveyors Planners
 110A Dare Road
 Yorktown, Virginia 23692
 Phone (757) 898-4914 Fax (757) 898-4914