


49

CITY OF POQUOSON  
APPROVED

DATE 2/22/00

Charles W. B...  
CITY MANAGER

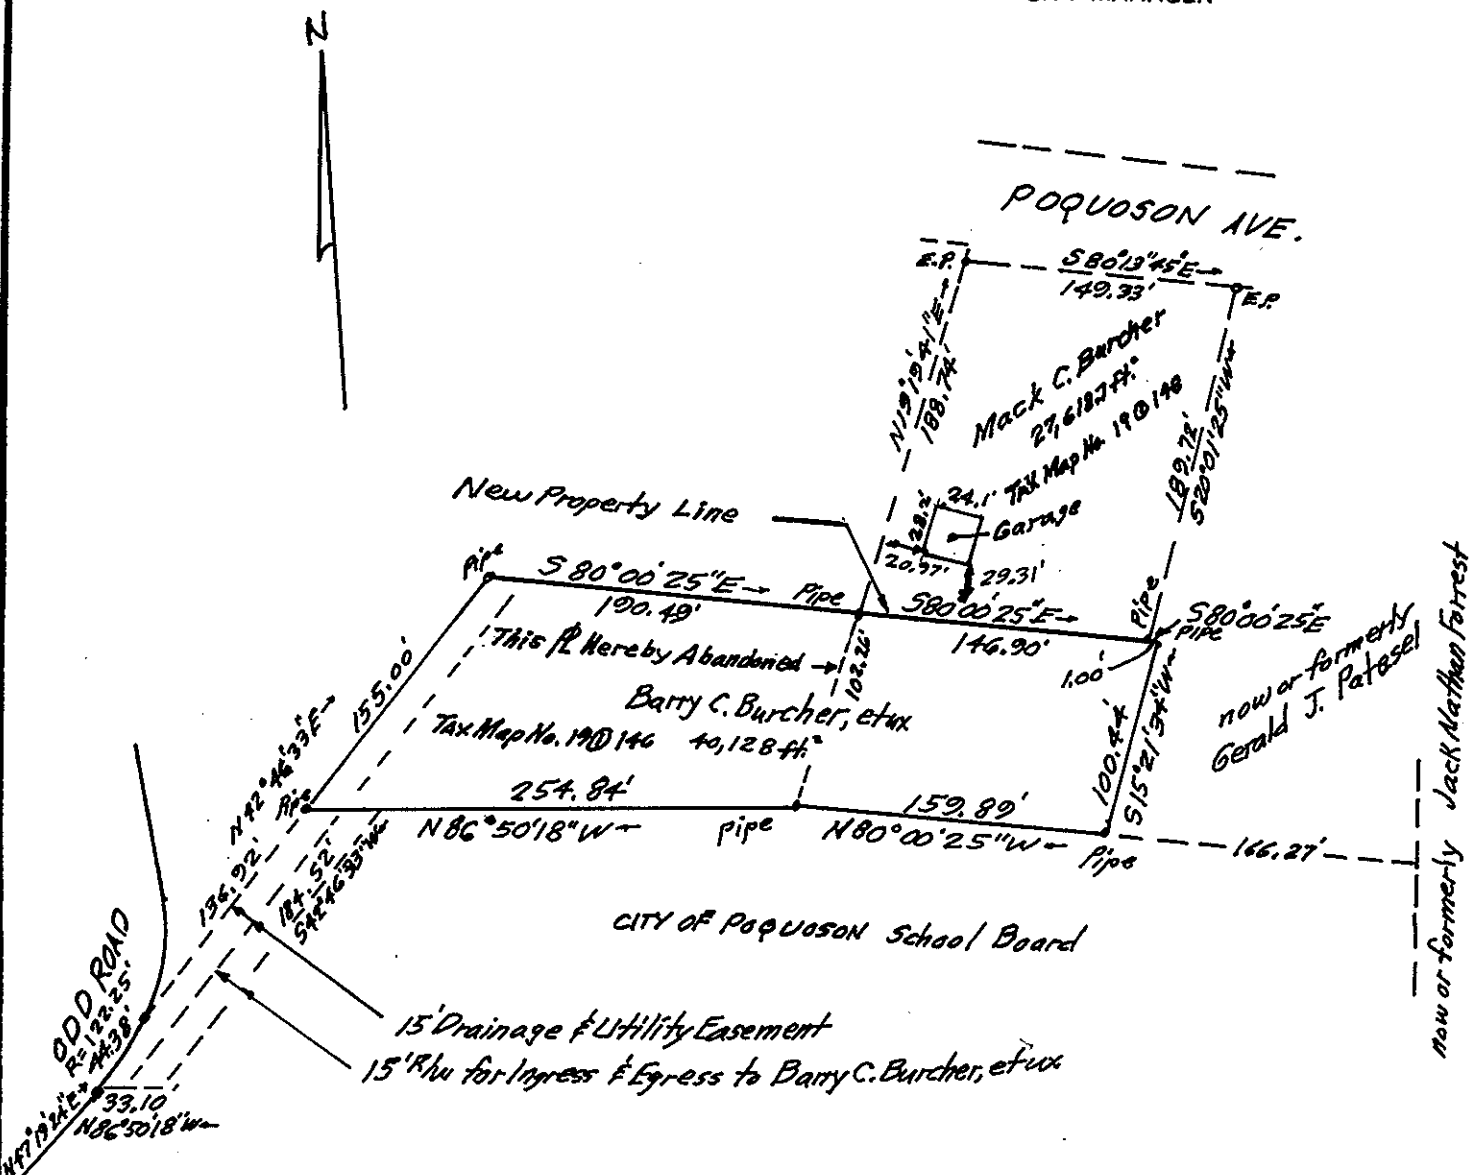

Note:

These properties are located within a Chesapeake Bay Ordinance Resource Management Area. (RMA)



Filed in the Clerk's Office, Circuit Court, York Co., VA  
on 30 day of June, 2000

Teste: Lynn E. Jenkins, Clerk

by Stacy White, D.C.

BOUNDARY LINE ADJUSTMENT PLAT.

PLAT OF THE PROPERTY OF  
Barry C. Burcher, et ux

0.92 Acre (40,128 ft<sup>2</sup>)  
formerly  
Part of the Property of Mack C. Burcher  
City of Poquoson, Virginia  
John W. Lawson

JOHN W. LAWSON: CERTIFIED LAND SURVEYOR, N. N. VA.  
SCALE: 1" = 100' DATE: Dec. 23, 1999

THIS IS TO CERTIFY THAT ON \_\_\_\_\_  
I SURVEYED THE PROPERTY SHOWN ON THIS  
PLAT, AND THAT THE TITLE LINES AND WALLS OF THE BUILDINGS  
ARE AS SHOWN ON THIS PLAT. THE BUILDINGS ARE STRICTLY  
WITHIN THE TITLE LINES AND THERE ARE NO ENCROACHMENTS OF  
OTHER BUILDINGS ON THIS PROPERTY.