



The vacation of the property line as hereon shown is with the free consent of the undersigned owners:
 York Holdings, L.L.C. by Neeyin Chou Date 2001-01-16
 Commonwealth of Virginia:
 Acknowledged before me this 16th day of January, 2001.
 Notary Public: Beverly N. Black
 My commission expires April 30, 2004.

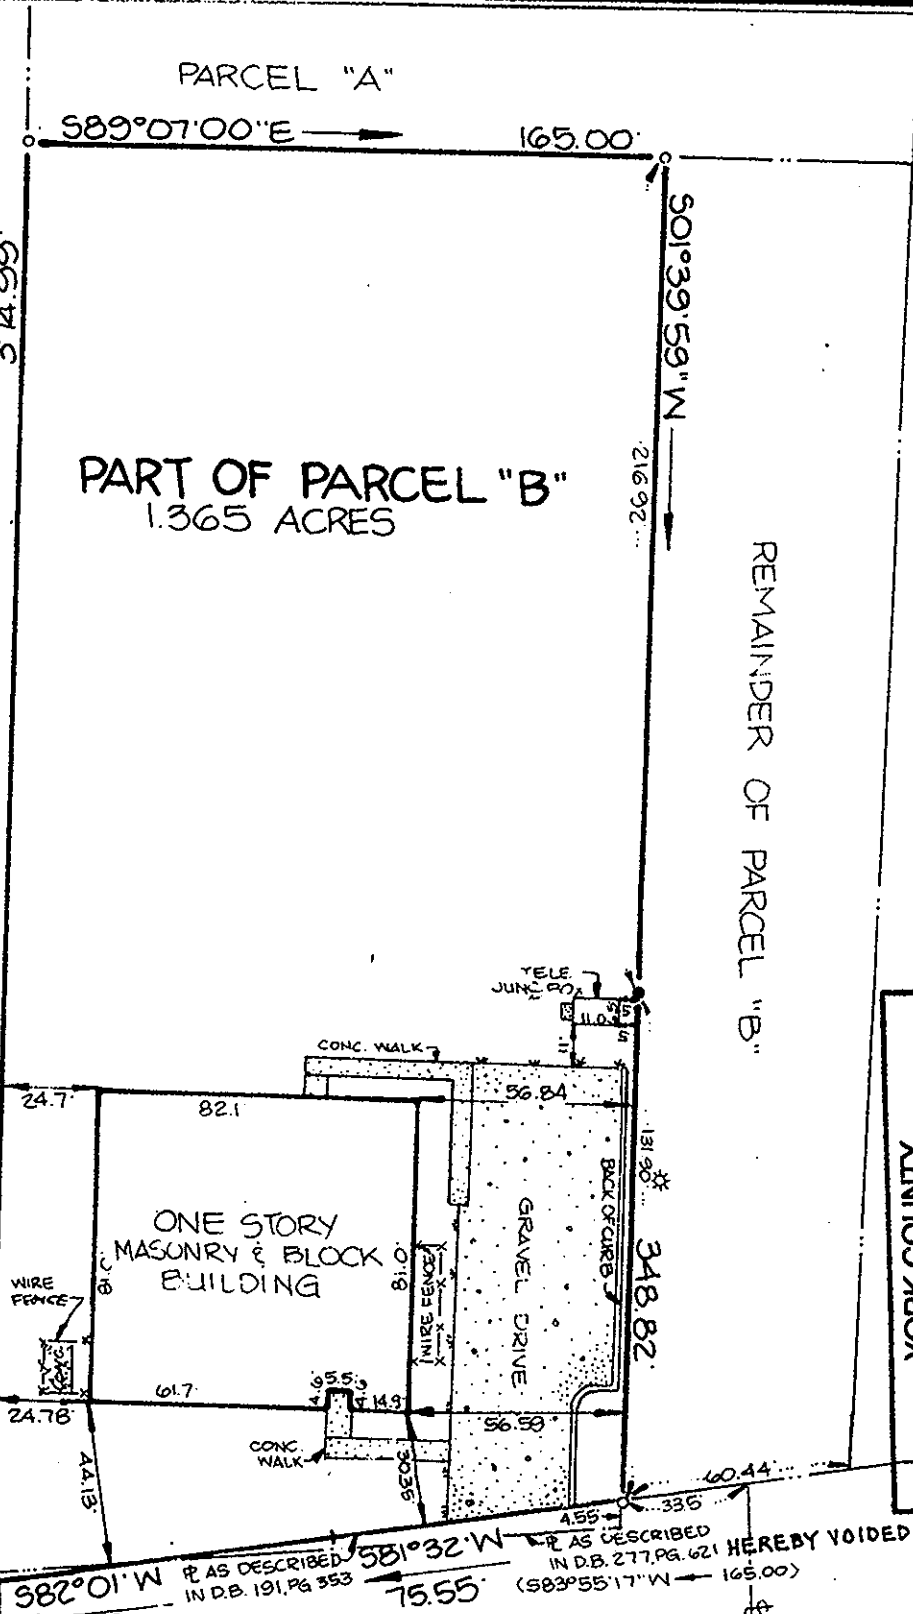

REMAINDER OF PARCEL "B"

NOW OR FORMERLY WHITE
 Filed in the Clerk's Office, Circuit Court, York Co., VA
 the 24th day of January, 2001
 Tester: Lynn S. Jenkins, Clerk 10:50 a.m.

YORK COUNTY
 APPROVED FOR RECORDATION
 BY: Al Maddalena
 CHIEF OF DEVELOPMENT & COMPLIANCE
 DATE: 1/16/01

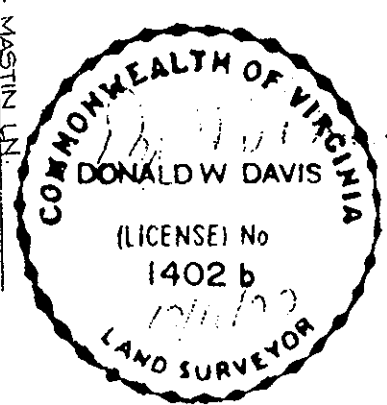

- SYMBOLS:**
- PIPE FOUND
 - PIPE SET
 - ROD FOUND
 - CONC MONUMENT

NOTE: PROPERTY SHOWN HEREON IS LOCATED IN ZONE X AS SHOWN ON FLOOD INSURANCE RATE MAP COMMUNITY-PANEL NUMBER 51018200188 EFFECTIVE DATE: DEC. 16, 1988.

I, Donald W. Davis
 HEREBY CERTIFY THAT THE SURVEY REPRESENTED BY THIS PLAT WAS MADE BY ME ON THIS DATE AND IS CORRECT TO THE BEST OF MY KNOWLEDGE AND BELIEF THERE ARE NO ENCROACHMENTS OF BUILDINGS UNLESS SHOWN HEREON
 DAVIS & ASSOCIATES
 SURVEYORS & PLANNERS
 YORK COUNTY, VIRGINIA

GPIN #T08c-0541-2464
 JOB LOCATION #905 SEAFORD ROAD
 PLAT OF THE PROPERTY OF:
YORK HOLDINGS LLC

PART OF PARCEL "B"
 AS SHOWN ON PROPERTY OF
L.B. MCGEHEE EST.
 GRAFTON DISTRICT
 YORK COUNTY, VIRGINIA
 DB 191
 PG. 353