


APPROVED FOR THE CITY OF  
POQUOSON, VIRGINIA

*Charles W. Bell*


CITY MANAGER

DATE: *3/17/01*

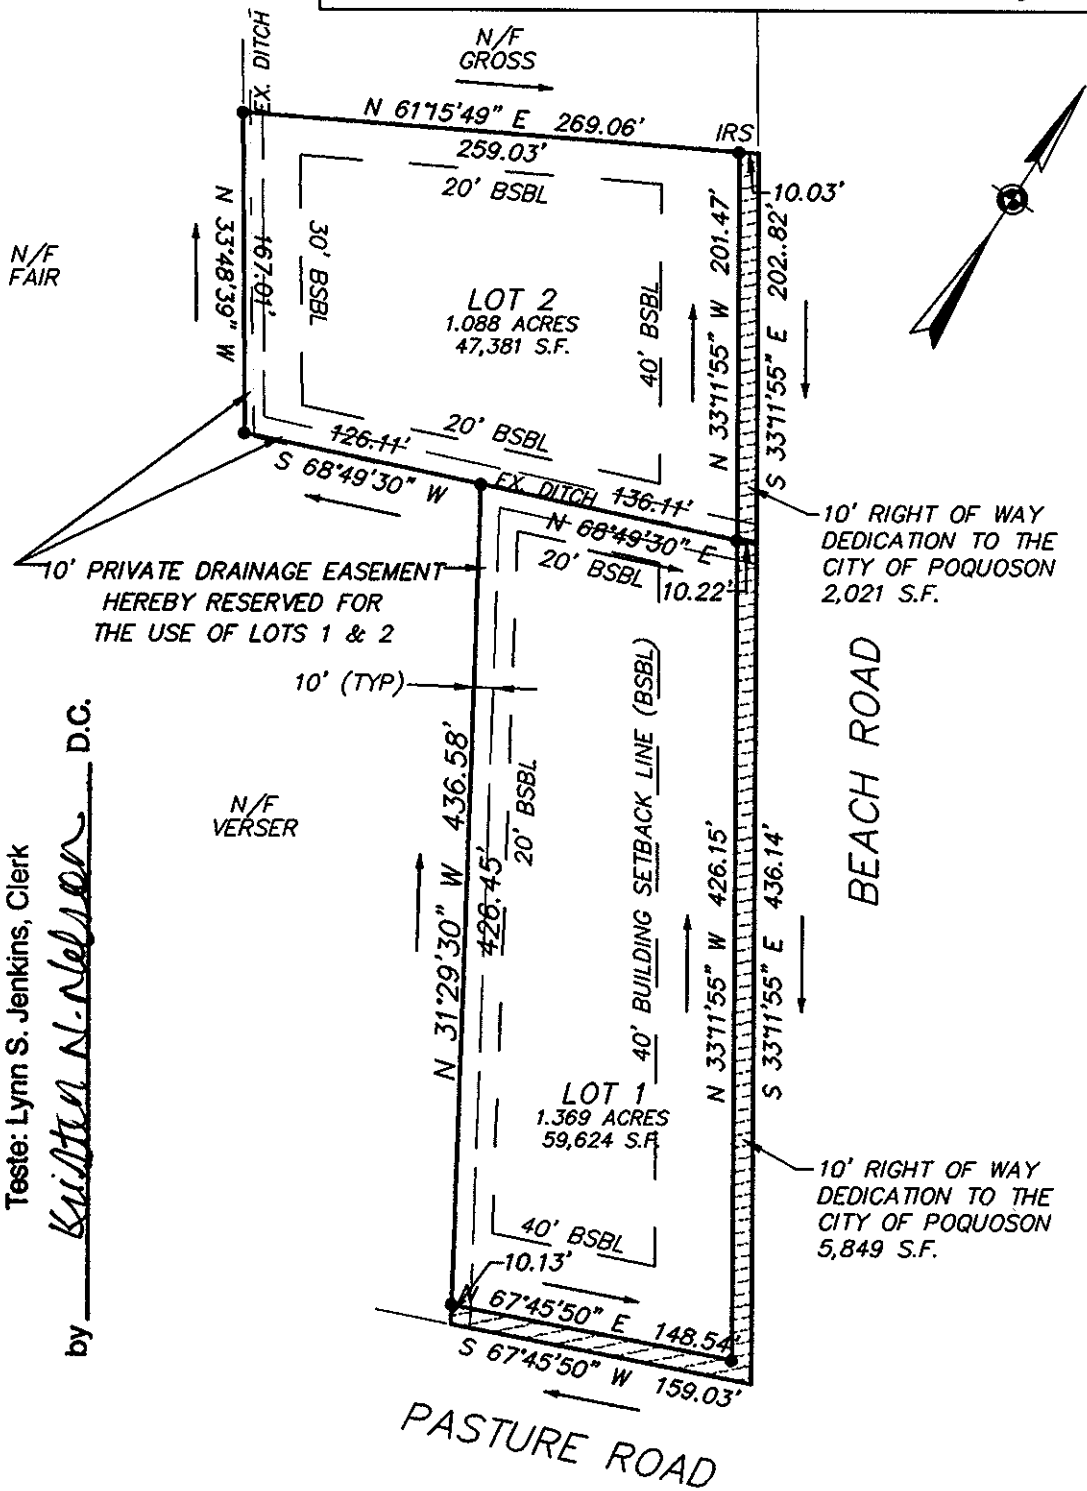

Plat Book No. 13 Page 296  
 Filed in the Clerk's Office, Circuit Court, York Co., VA  
 the 18<sup>th</sup> day of May, 2001  
 by Kristen N. Nelson D.C.  
 Teste: Lynn S. Jenkins, Clerk

REFERENCE: D.B. 198, PG. 214

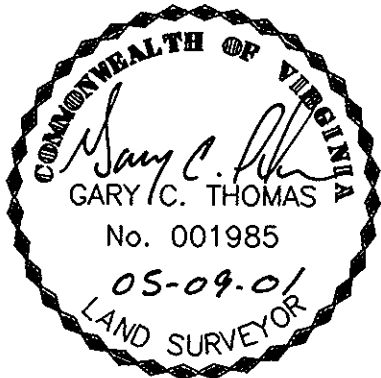

**SURVEYORS CERTIFICATE:**

TO THE BEST OF MY KNOWLEDGE AND BELIEF, ALL THE REQUIREMENTS AS SET FORTH IN THE ORDINANCE FOR APPROVING PLATS OF SUBDIVISION IN THE CITY OF POQUOSON, VIRGINIA HAVE BEEN COMPLIED WITH.

THE PROPERTY EMBRACED WITHIN THE LIMITS OF THIS SUBDIVISION STANDS IN THE NAME OF DAVIS W. MARTIN, JR.

PLAT OF SUBDIVISION  
 OF  
 2.637 ACRES  
 STANDING IN THE NAME OF  
 DAVIS W. MARTIN, JR.  
 CITY OF POQUOSON, VIRGINIA

THOMAS LAND SURVEYING, P.C.  
 753 THIMBLE SHOALS BLVD., SUITE 2-A  
 NEWPORT NEWS, VIRGINIA 23606  
 TEL. 873-2770 / FAX 873-2772