


54-475

Elmer Crockett (Formerly Part of Parsonage Tract)

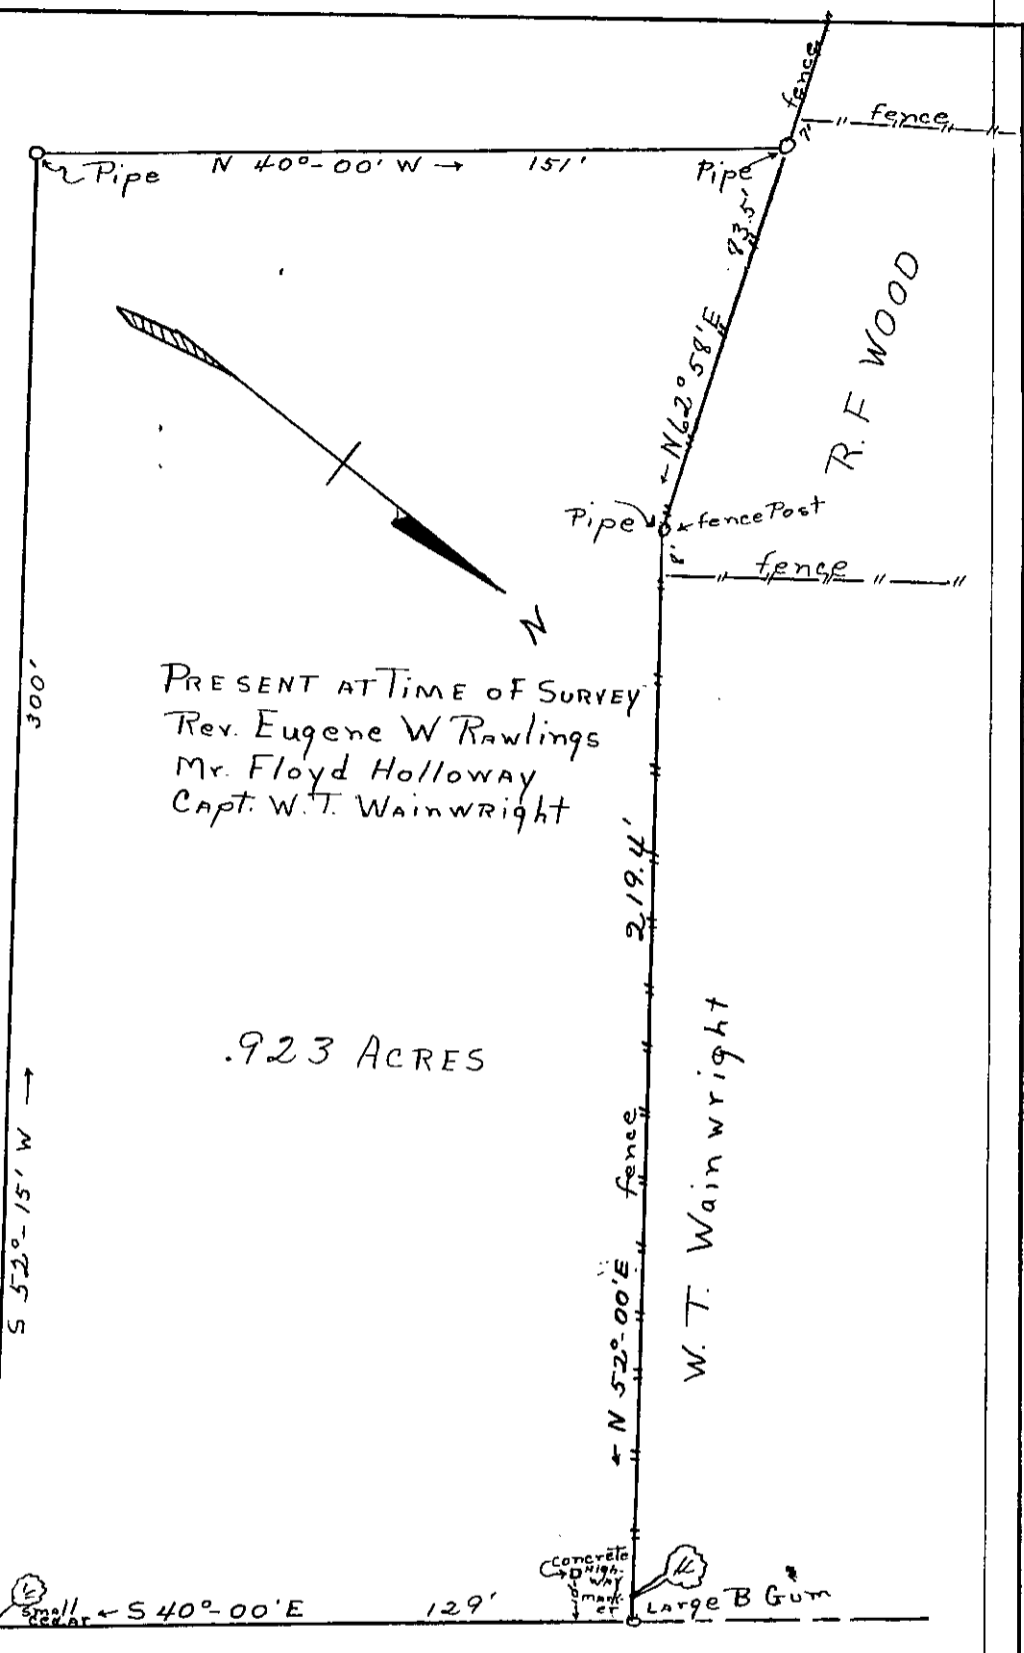

PRESENT AT TIME OF SURVEY
Rev. Eugene W Rawlings
Mr. Floyd Holloway
Capt. W. T. Wainwright

.923 ACRES

W. T. Wainwright

R. F. WOOD

← To Hampton

STATE HIGHWAY ROUTE 17 To Yorktown →

PLAT OF METHODIST PARSONAGE LOT
SITUATED IN GRAFTON DISTRICT YORK
COUNTY, STATE OF VIRGINIA, BEING
THE PORTION OF THE PARSONAGE TRACT
RESERVED IN DEED NO. 2722, RECORDED
DEED BOOK 54, PAGE 186, YORK COUNTY
CLERKS RECORDS, YORKTOWN, VA.

The original Plat.
is filed in Plat
Book No. 1, page 494

Scale 1" = 30 ft. Surveyed Oct. 1939

F. G. Farthing
Certified Land Surveyor.

29-11v