


117-193

117 PAGE 193

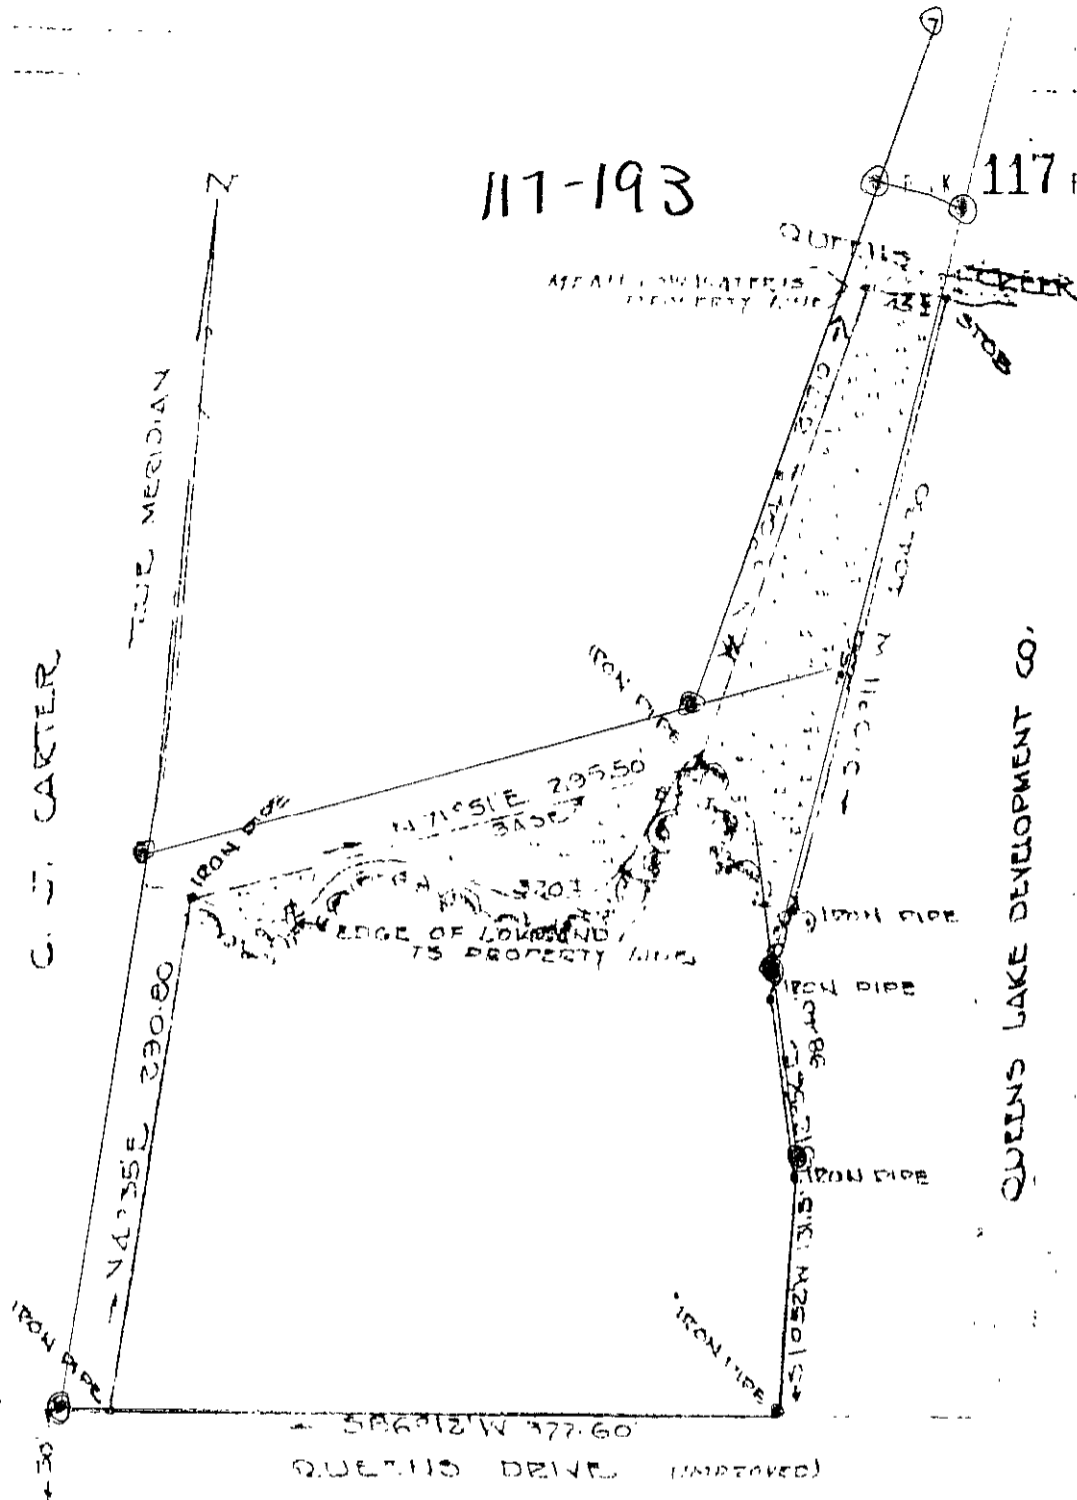

VIRGINIA: County of York to-wit:

In the Clerk's Office of the Circuit Court for the County of York, the 16th day of May, 1957. This deed was recorded with the certificate and requisite amount of U. S. I. R. Stamps amounting to \$ 5.50 annexed and cancelled, admitted to record at 11:55 o'clock AM.

Teste: MELVILLE I. BRYANT, Clerk

By: Edith W. Good Deputy Clerk

QUEENS LAKE DEVELOPMENT CO.

PLAT SHOWING SURVEY OF A

FACCEL OF LAND FRONTING ON

QUEEN'S CREEK SITUATED IN

BEDFORD DIST. YORK COUNTY VA.

SCALE: AS SHOWN ON PLAT 1"=100'

AREA: 1.00 ACRES

7A1 (9) 4

11345P59