


120-392

BOOK 120 PAGE 392

QUEENS LAKE DEVELOPMENT COMPANY

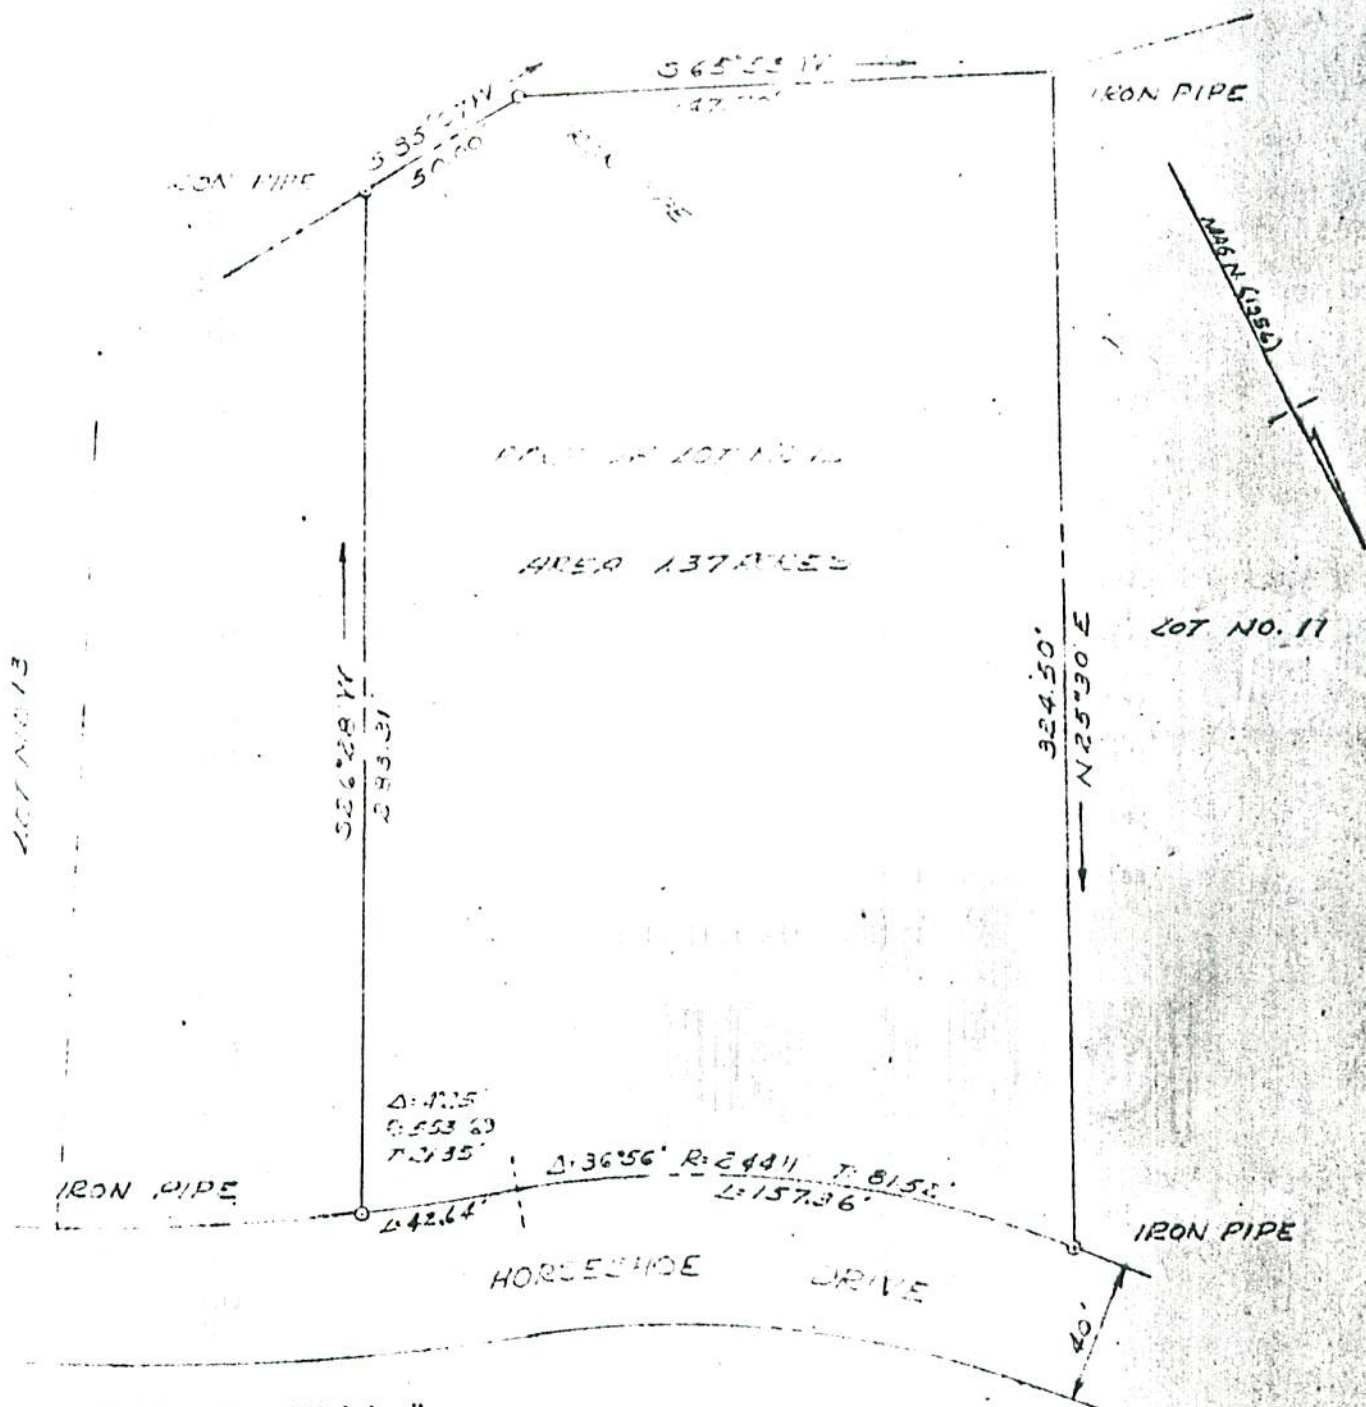

VIRGINIA: County of York to-wit:
 In the Clerk's Office of the Circuit Court for the County of
 York, the 28th day of October, 1957
 This deed was presented with the certificate and requisite amount
 of U. S. I. R. Stamps amounting to \$ 100.00 annexed and
 cancelled, admitted to record at 11:30 o'clock PM
 Teste: MELVILLE I. BOYANT, Clerk
 By: Edith M. Roode, Deputy Clerk

PLAT SHOWING SURVEY OF
 PLOT NO. 11 IN SECTION "A"
 FRONTING ON EAST LAKE SHORE
 QUEENS LAKE
 QUEENS LAKE DEVELOPMENT COMPANY
 DISTRICT
 COUNTY, VIRGINIA
 AUGUST 28, 1957

7A 1(2) 12A