


NOTE: The bearing of Rt. 606 (Calthrops Neck Rd) was taken from a plat made by A.F. HUDGINS showing parcels H & G of T.R. Cook's land located in Popuson, district of York County Va and dated Nov 22nd 1887.

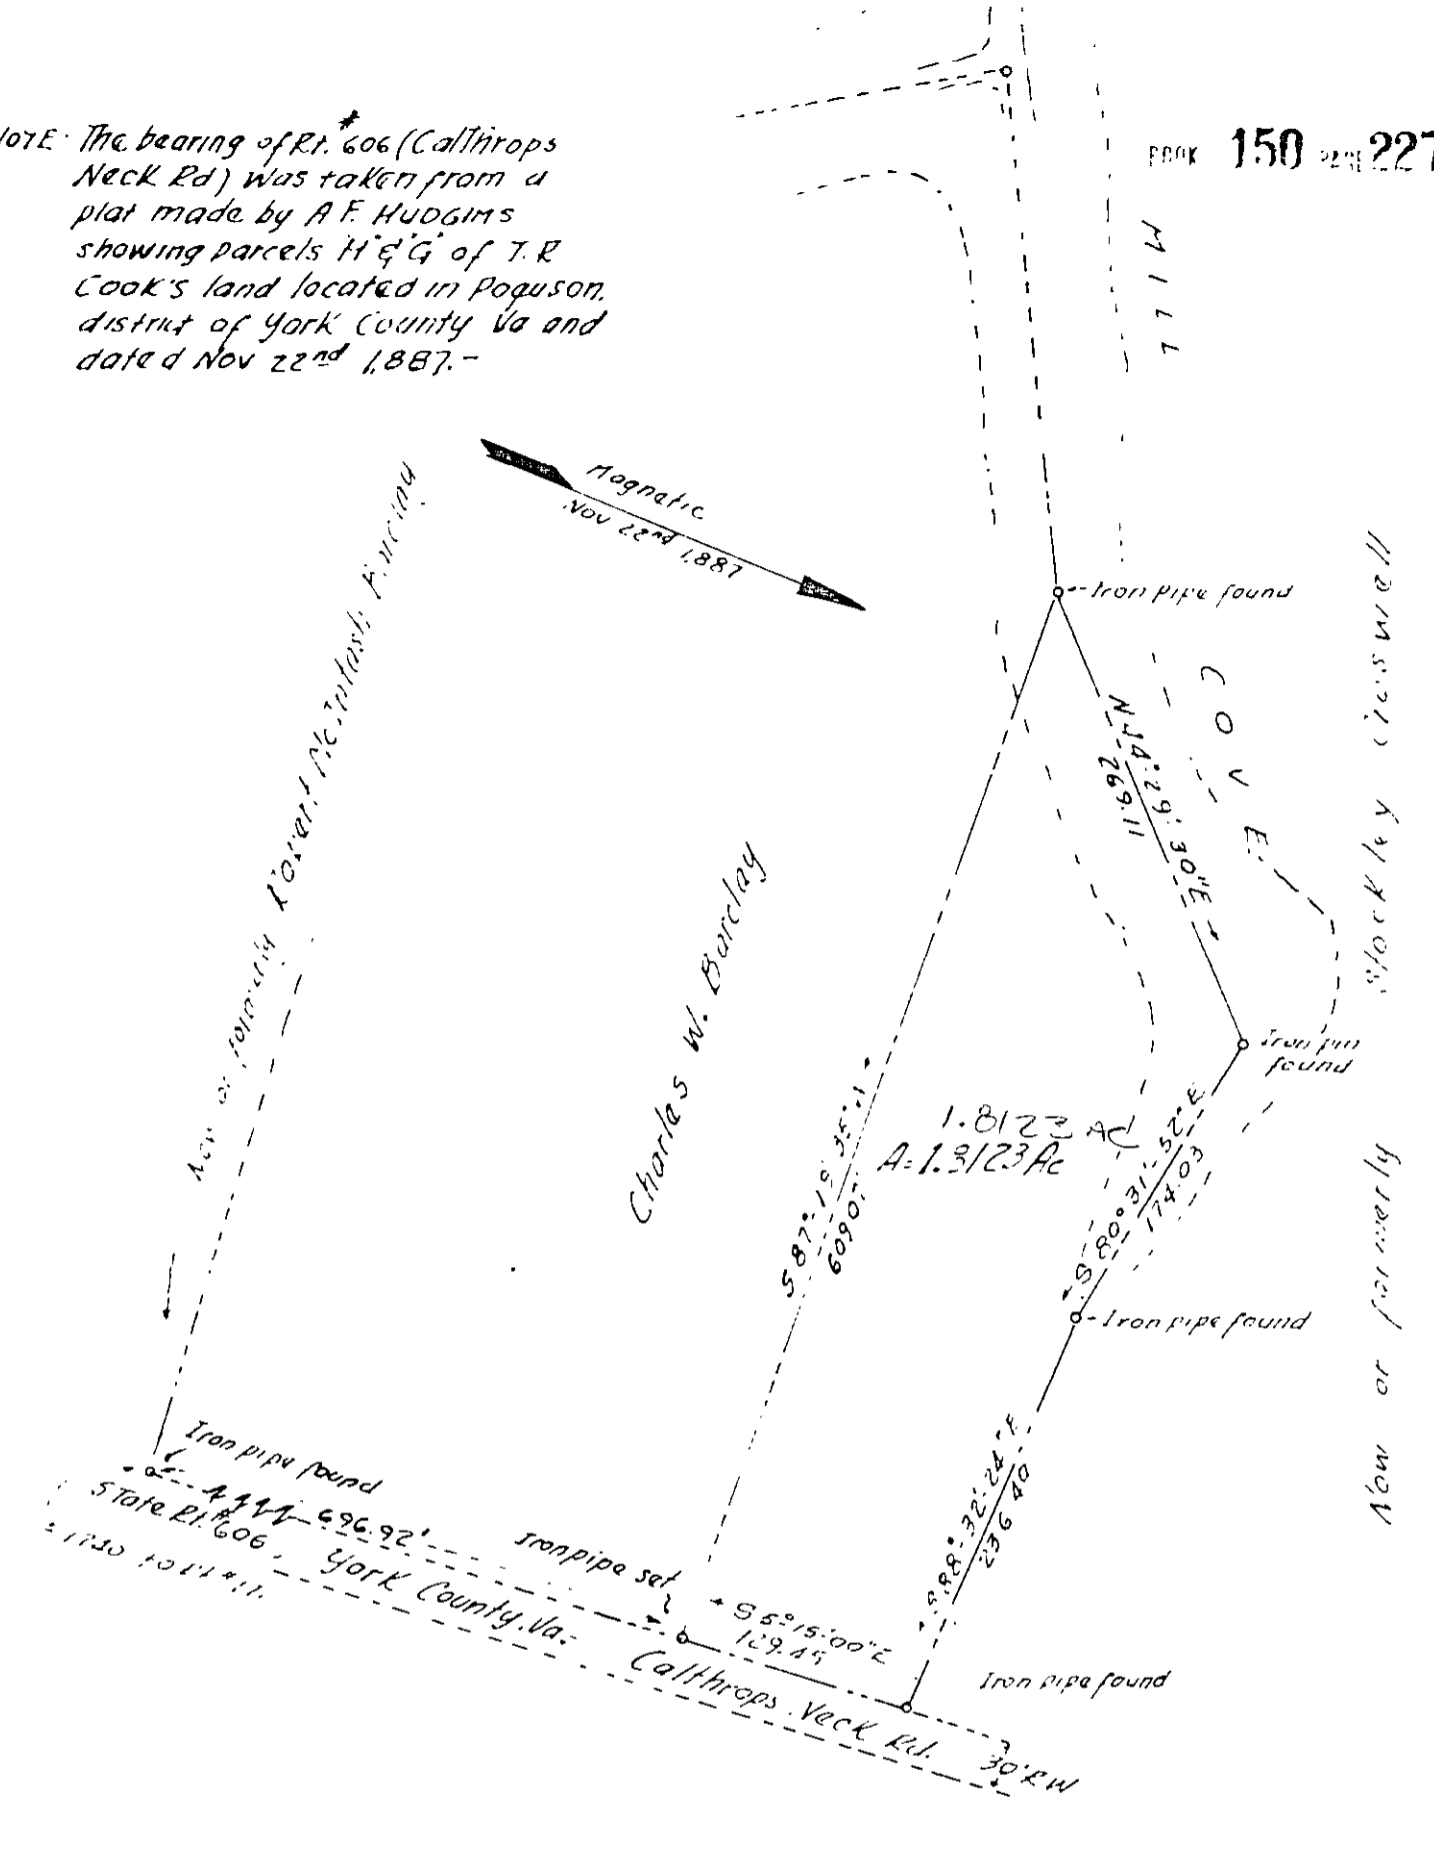

Ref:  
D.B. 21, pg 416  
WR 21, Pg 44  
DB #43, pg 583

Date:  
May 12<sup>th</sup> - 1961

Scale:  
1" = 100'

**PLAT SHOWING  
A PORTION OF THE PROPERTY  
of  
CHARLES W. BARCLAY**

*C. Carmonez*  
C.L. 57476

VIRGINIA: County of York to-wit:  
In the Clerk's Office of the Circuit Court for the County of York, the 16th day of June, 1961.  
This deed was presented with the certificate and requisite amount of U. S. I. R. Stamps amounting to \$ 2.00 annexed and cancelled, admitted to record at 8:05 o'clock PM.  
Teste: MILKIN BRYANT Clerk

30-219F