


SHIELDS

BOOK 150

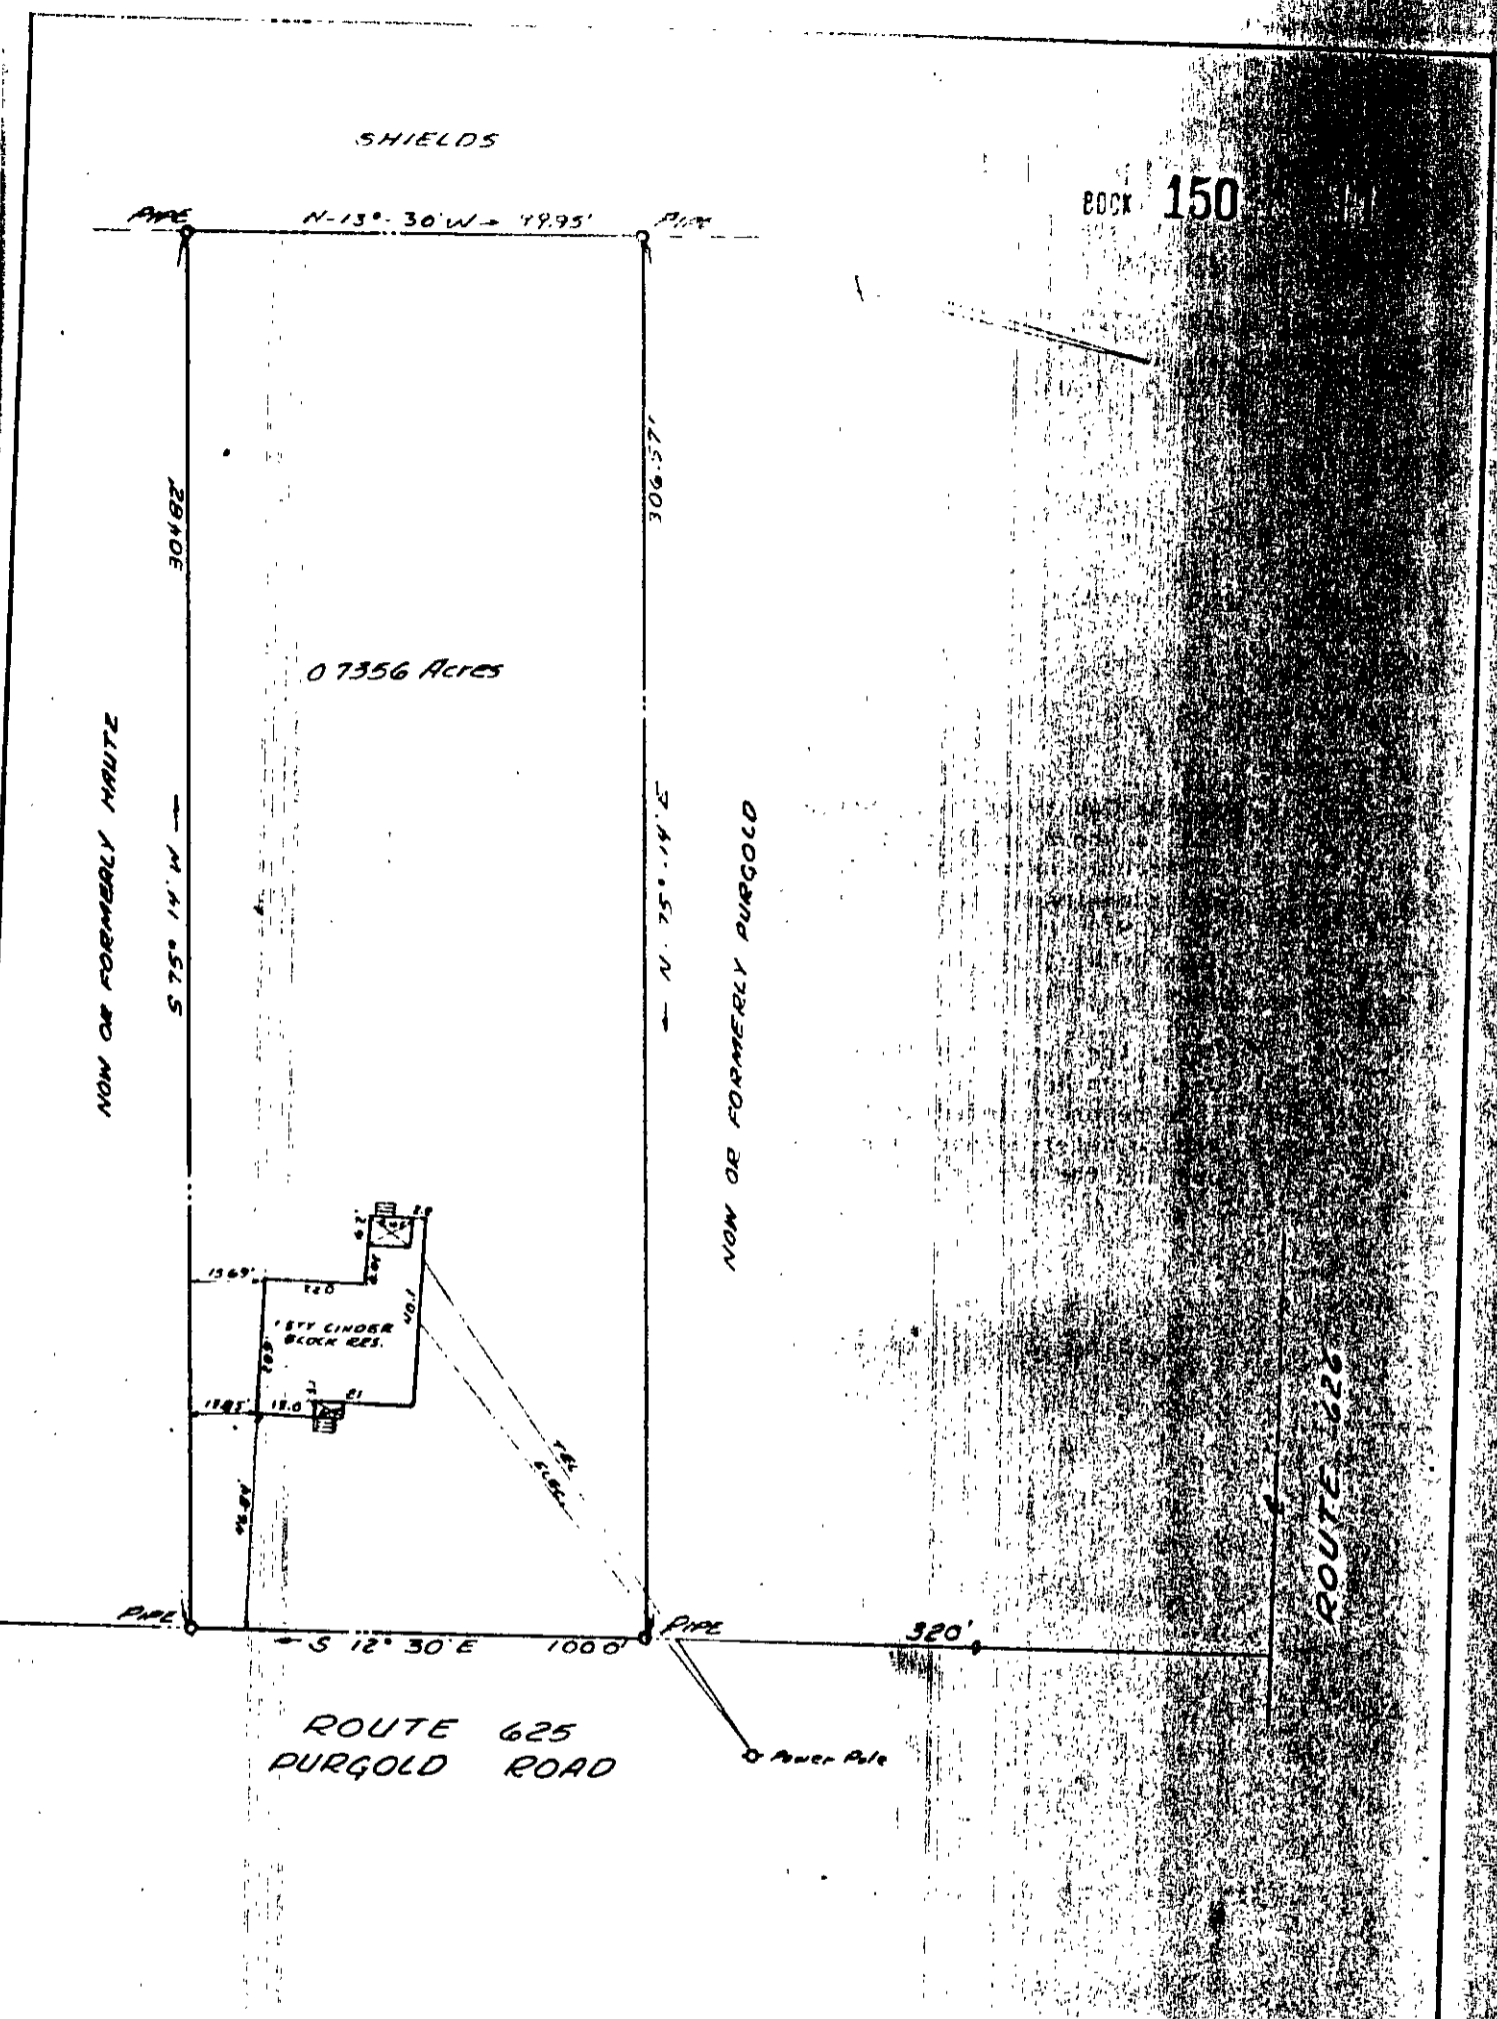

ROUTE 625
PURGOLD ROAD

ROUTE 626

THIS IS TO CERTIFY THAT ON June 9, 1961 I
 SURVEYED THE PROPERTY SHOWN ON THIS PLAT, AND THAT
 THE TITLE LINES AND THE WALLS OF THE BUILDINGS ARE
 AS SHOWN ON THIS PLAT.

THE BOUNDARY LINES OF THIS PROPERTY WITHIN THE PLAT ARE
 SHOWN AS BEING THE PROPERTY OF ARCHIE EDWARD SMITH JR. & SARAH E.
 SMITH AS SHOWN ON THIS PLAT.

PLAT OF THE PROPERTY OF
 ARCHIE EDWARD SMITH JR. & SARAH E.
 SEAFORD
 GRANBY DISTRICT
 YORK COUNTY
 VIRGINIA

 LICENSED LAND SURVEYOR
 NEWPORT NEWS, VIRGINIA
 DATE JUNE 9, 1961

25-37