


J. J. IRONMONGER

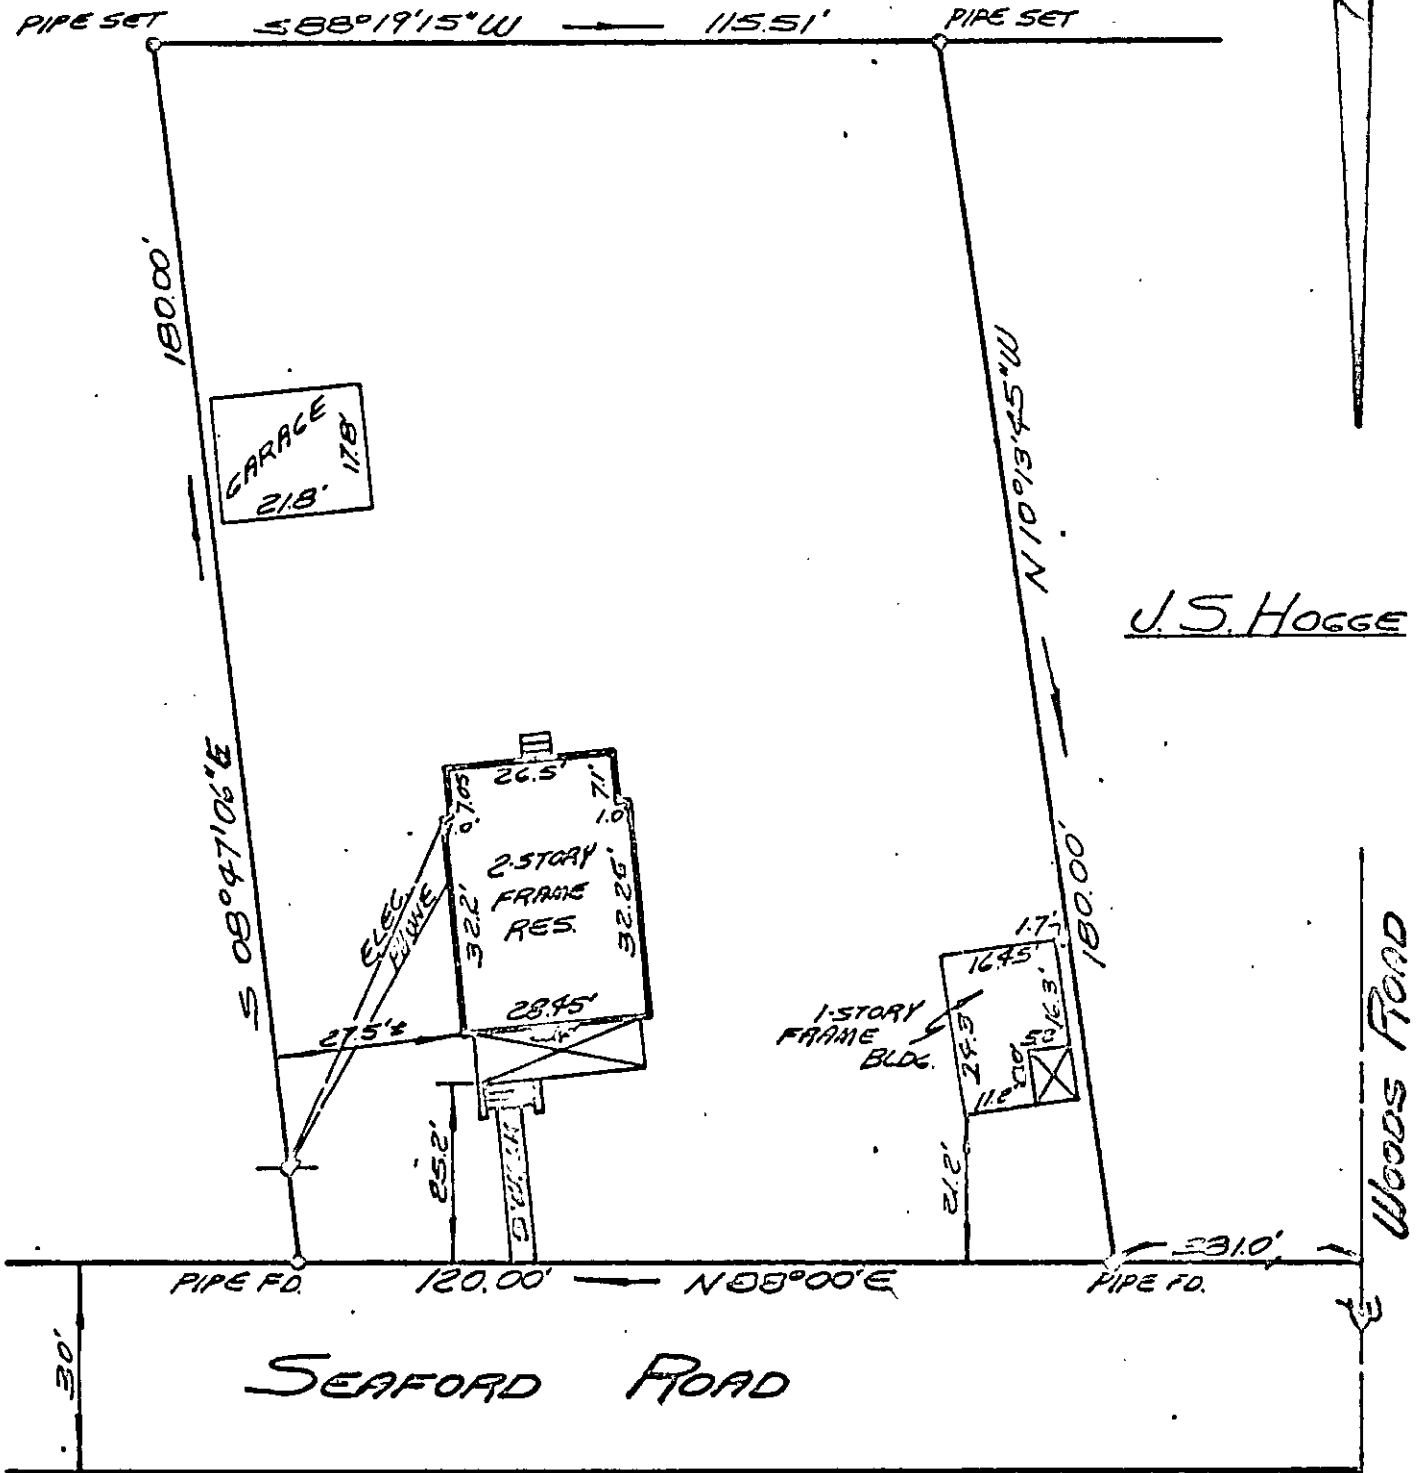

REFERENCE:
DEED BOOK 63 - PAGE 78
AND AS FOUND IN THE FIELD.

THIS IS TO CERTIFY THAT ON JULY 3, 1964 I SURVEYED THE PROPERTY SHOWN ON THIS PLAT, AND THAT THE TITLE LINES AND THE WALLS OF THE BUILDING ARE AS SHOWN ON THIS PLAT.

THE BUILDING STANDS STRICTLY WITHIN THE TITLE LINES AND THERE ARE NO ENCROACHMENTS OF OTHER BUILDINGS ON THE PROPERTY EXCEPT AS SHOWN.

J. J. Ironmonger

25-262

#402 SEAFORD ROAD

PLAT OF THE PROPERTY OF
JOHN T. & HILDE M. BURL

YORK COUNTY,
VIRGINIA

COENEN & ASSOCIATES, ENGINEERS
NEWPORT NEWS, VIRGINIA

SCALE 1" = 30'

DATE JULY 1964