


DUPLICATE TABLE  
187-258

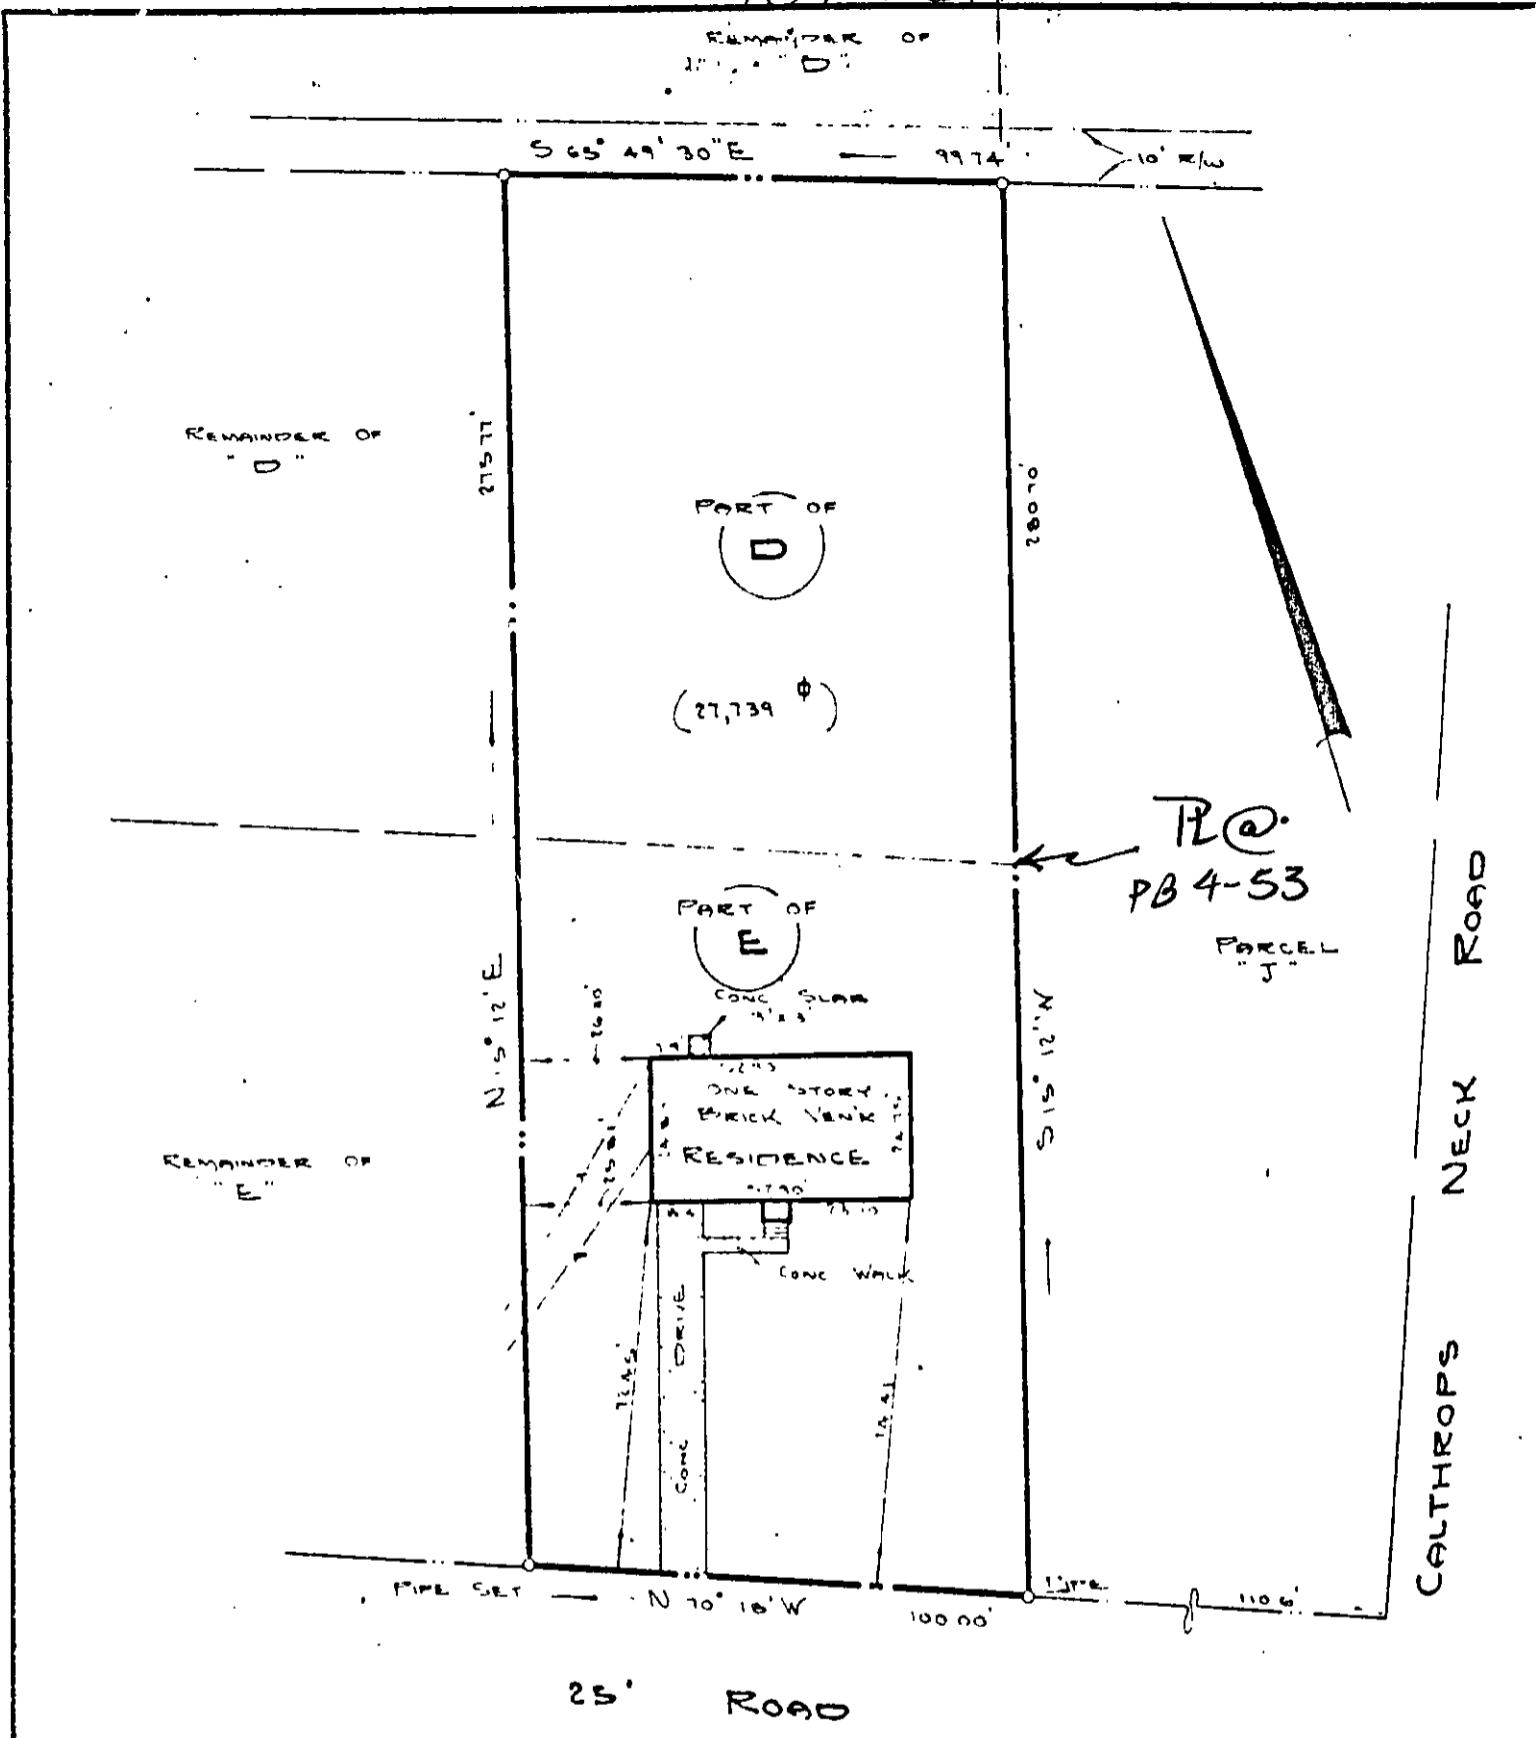

PL@  
PB 4-53

PARCEL  
"J"

CALTHROPS  
NECK  
ROAD

25' ROAD

2 pcs

ADDRESS: 30 E (1) E1 ✓

THIS IS TO CERTIFY THAT ON FEBRUARY 25, 1966 WE SURVEYED THE PROPERTY SHOWN ON THIS PLAT AND THAT THE TITLE LINES AND THE WALLS OF THE BUILDINGS ARE AS SHOWN ON THE PLAT. THE BUILDINGS STAND STRICTLY WITHIN THE TITLE LINES AND THERE ARE NO ENCROACHMENTS OF OTHER BUILDINGS ON THE PROPERTY EXCEPT AS SHOWN.

REYNOLDS & MILLER  
CERTIFIED LAND SURVEYORS

BY Carl L. Reynolds

PLAT OF THE PROPERTY OF:  
ALCOVA WAYNE E PATRICIA MARENNOV  
RICHARDSON

PART OF PARCELS "D" & "E"  
BEING  
PLAT OF DIVISION OF  
W. S. DRYDEN ESTATE  
YORK COUNTY, VIRGINIA

REYNOLDS & MILLER, CERTIFIED LAND SURVEYORS  
NEWPORT NEWS, VIRGINIA

SCALE: 1" = 40'

DATE: 2/25/66

REVISED 3/16/66

FLC - 2623