


25-364A

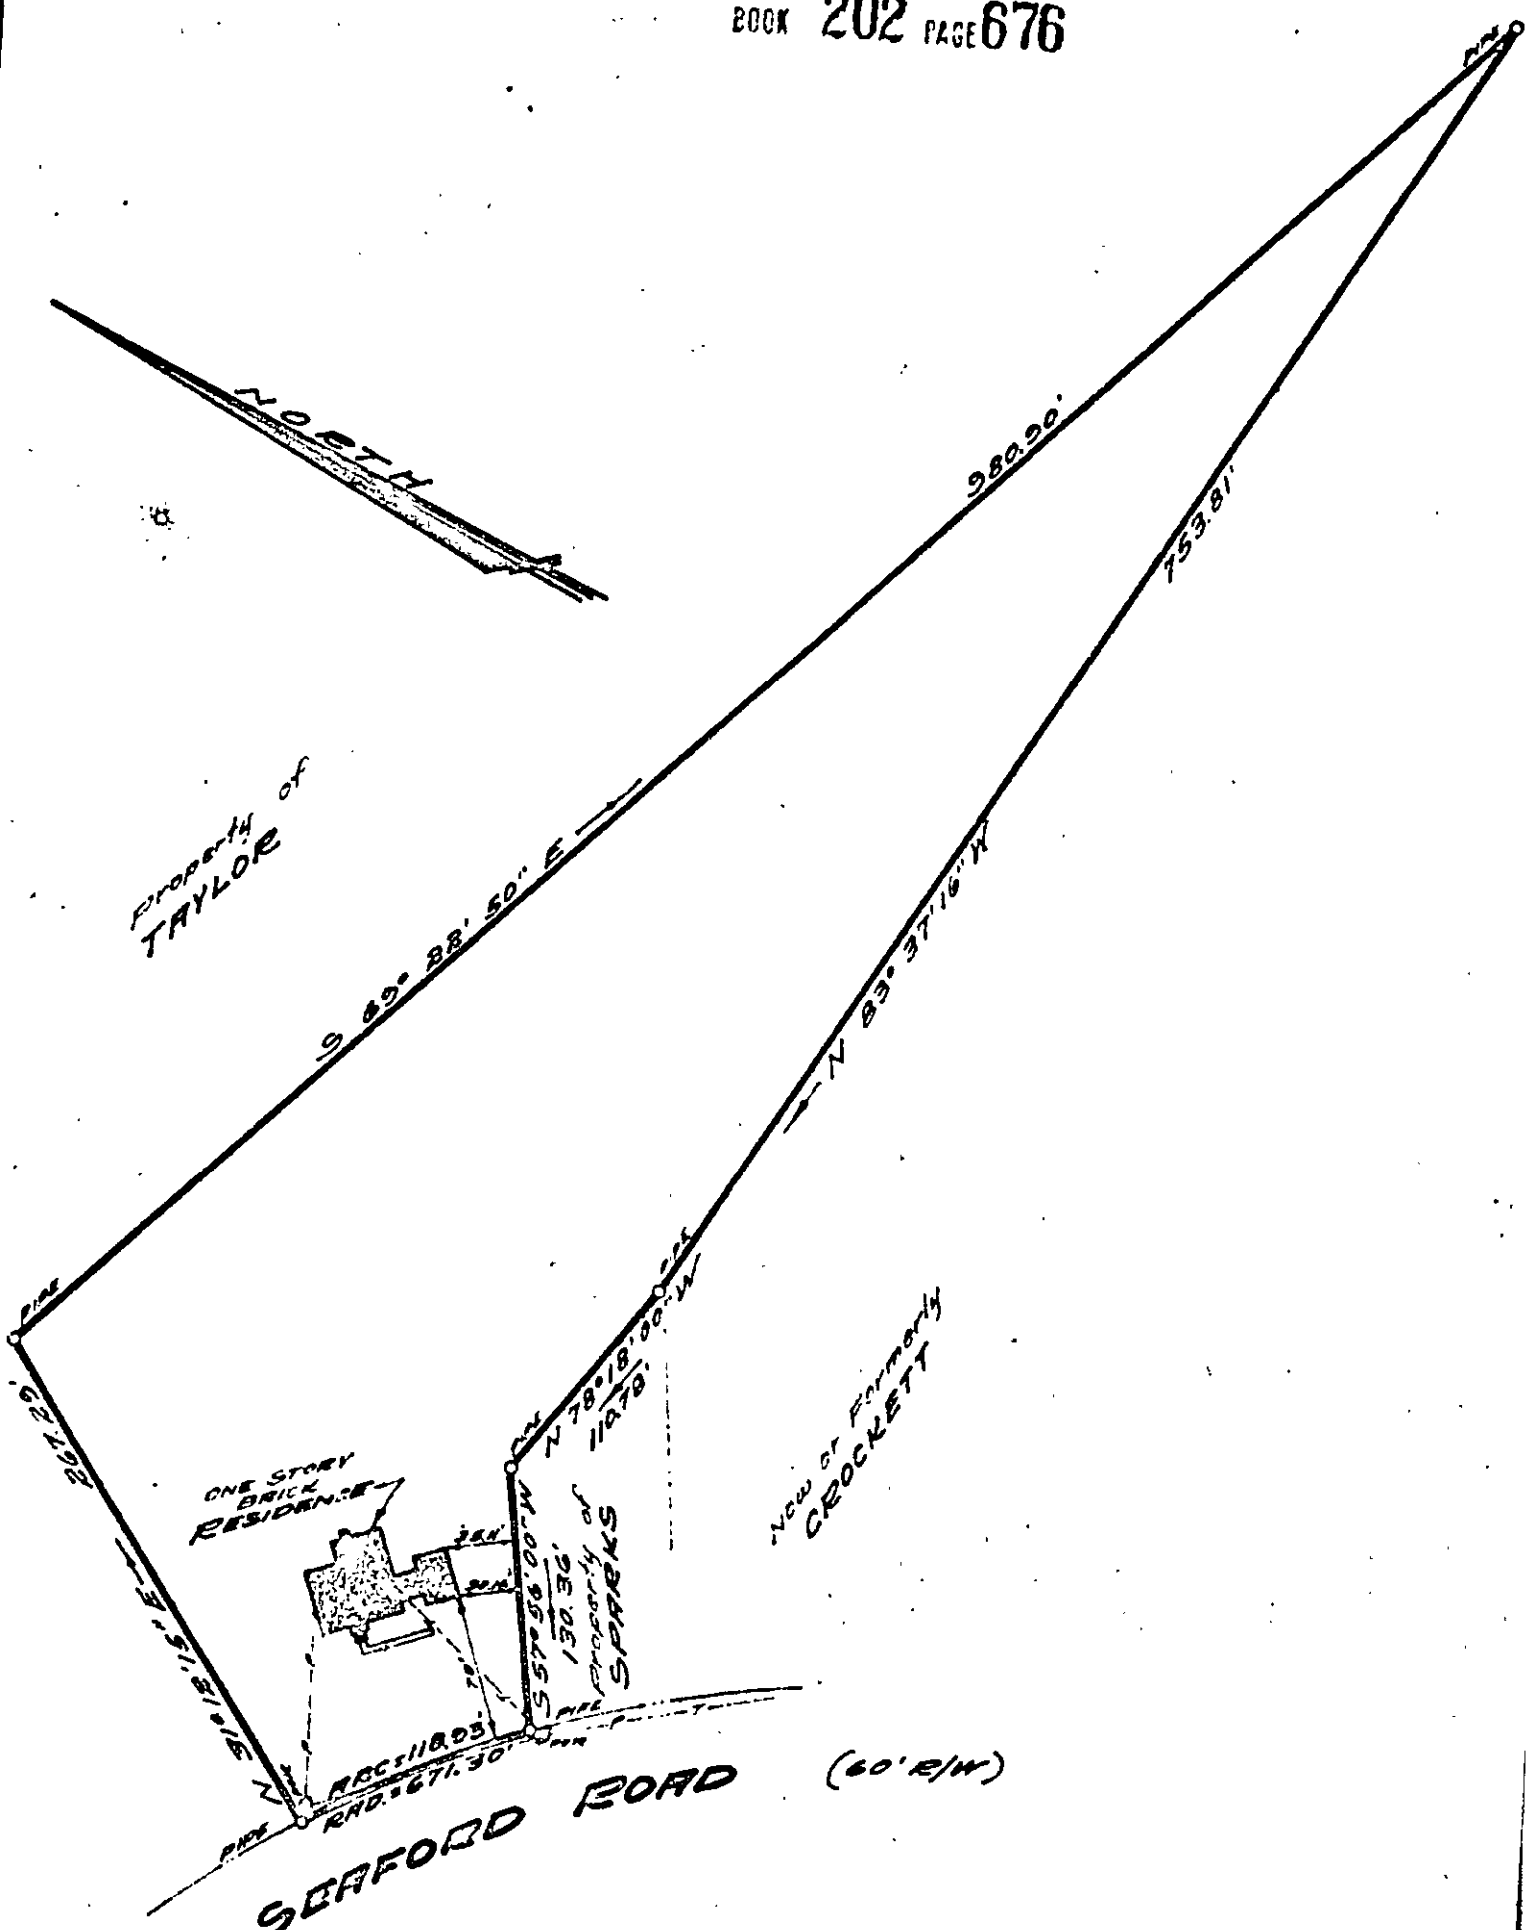

PROPERTY OF TAYLOR

ONE STORY BRICK RESIDENCE

PROPERTY OF SPARKS

Now or Formerly CROCKETT

SEAFORD ROAD (60' R/W)

WE IS TO CERTIFY THAT ON MARCH 31, 1967 WE SURVEYED THE PROPERTY SHOWN ON THIS PLAT AND THAT THE TITLE LINES AND THE WALLS OF THE BUILDINGS ARE AS SHOWN ON THE PLAT. THE BUILDINGS STAND STRICTLY WITHIN THE TITLE LINES AND THERE ARE NO ENCROACHMENTS OF OTHER BUILDINGS ON THE PROPERTY EXCEPT AS SHOWN.

REYNOLDS & MILLER
CERTIFIED LAND SURVEYORS

BY *Charles L. Reynolds*

ADDRESS: # 23 SEAFORD ROAD

PLAT OF THE PROPERTY OF
EUGENE S. & DOROTHY M. REED

PARCEL OF LAND
CONTAINING
3.00 ACRES

25-364A

SEAFORD DISTRICT
YORK COUNTY, VIRGINIA

REYNOLDS & MILLER, CERTIFIED LAND SURVEYORS