


DB 209-134

QUEENS CREEK

CAPT HAROLD N. POULSEN

ROBERT N. DENNIS

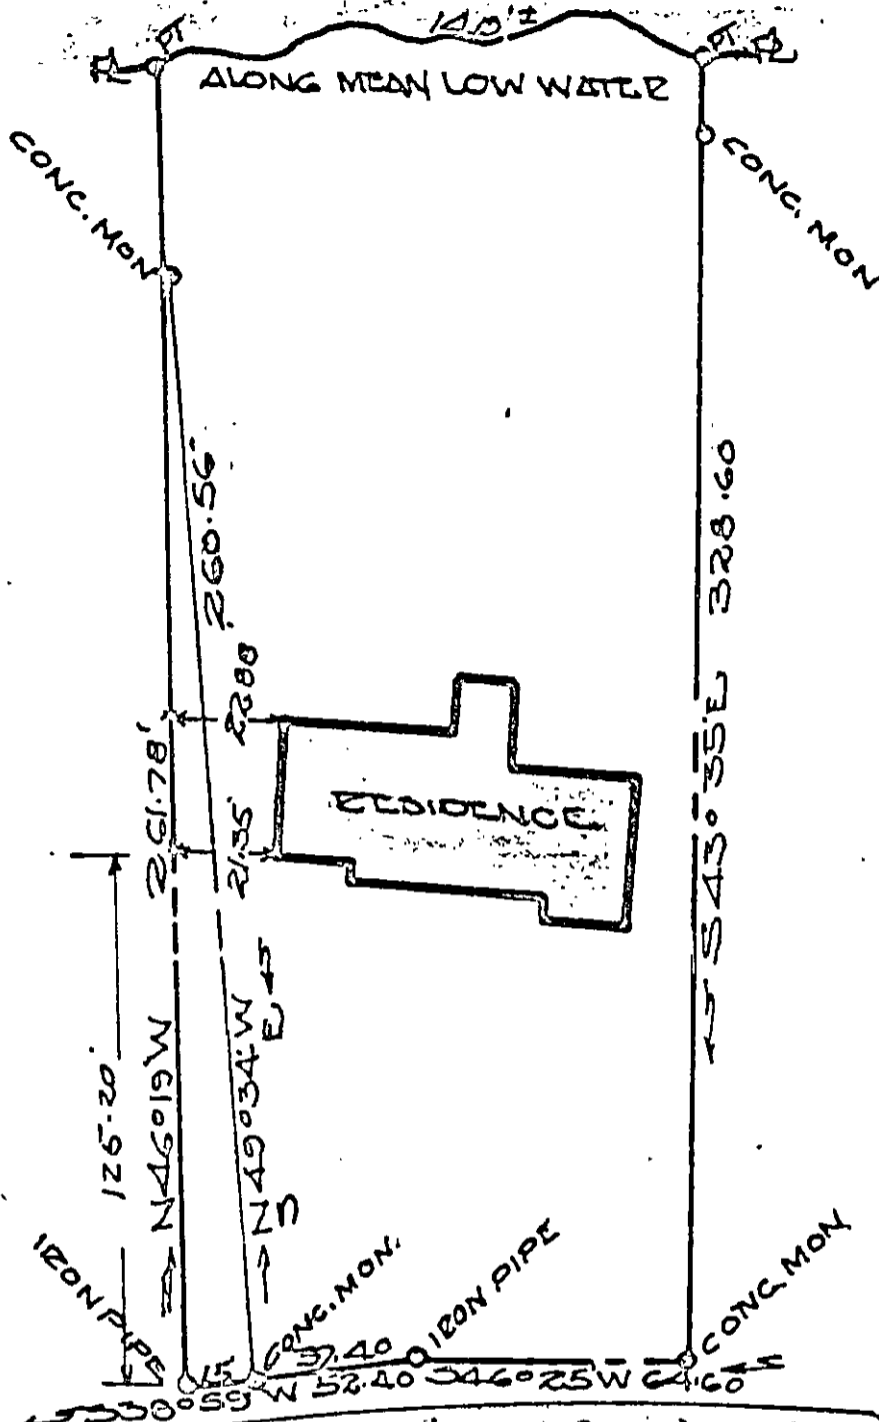

BRUTON DIST. YORK COUNTY
 VIRGINIA
 QUEENS LAKE DEVELOPMENT
 PLAT SHOWING BOUNDARY SURVEY
 OF A PARCEL OF LAND STANDING
 IN THE NAME OF MRS LOREN E. BENNETT
 ALSO A TRIANGULAR STRIP OF LAND
 STANDING IN THE NAME OF
 CAPT. HAROLD N. POULSEN UNDER
 CONSIDERATION FOR PURCHASE BY
 MRS. DENNETT
 FEBRUARY 8 1968 SCALE 1"=50'

VINCENT B. McMANUS
 WILLIAMSBURG, VIRGINIA

REGISTERED VIRGINIA
 LAND SURVEYOR 191
 HIGHWAY ENGINEER 187
 CIVIL ENGINEER 1938

Handwritten signature

7A1(9) 23A