


Property of  
Noland S. Shield  
N. 89° 48' 57" W  
104.60'

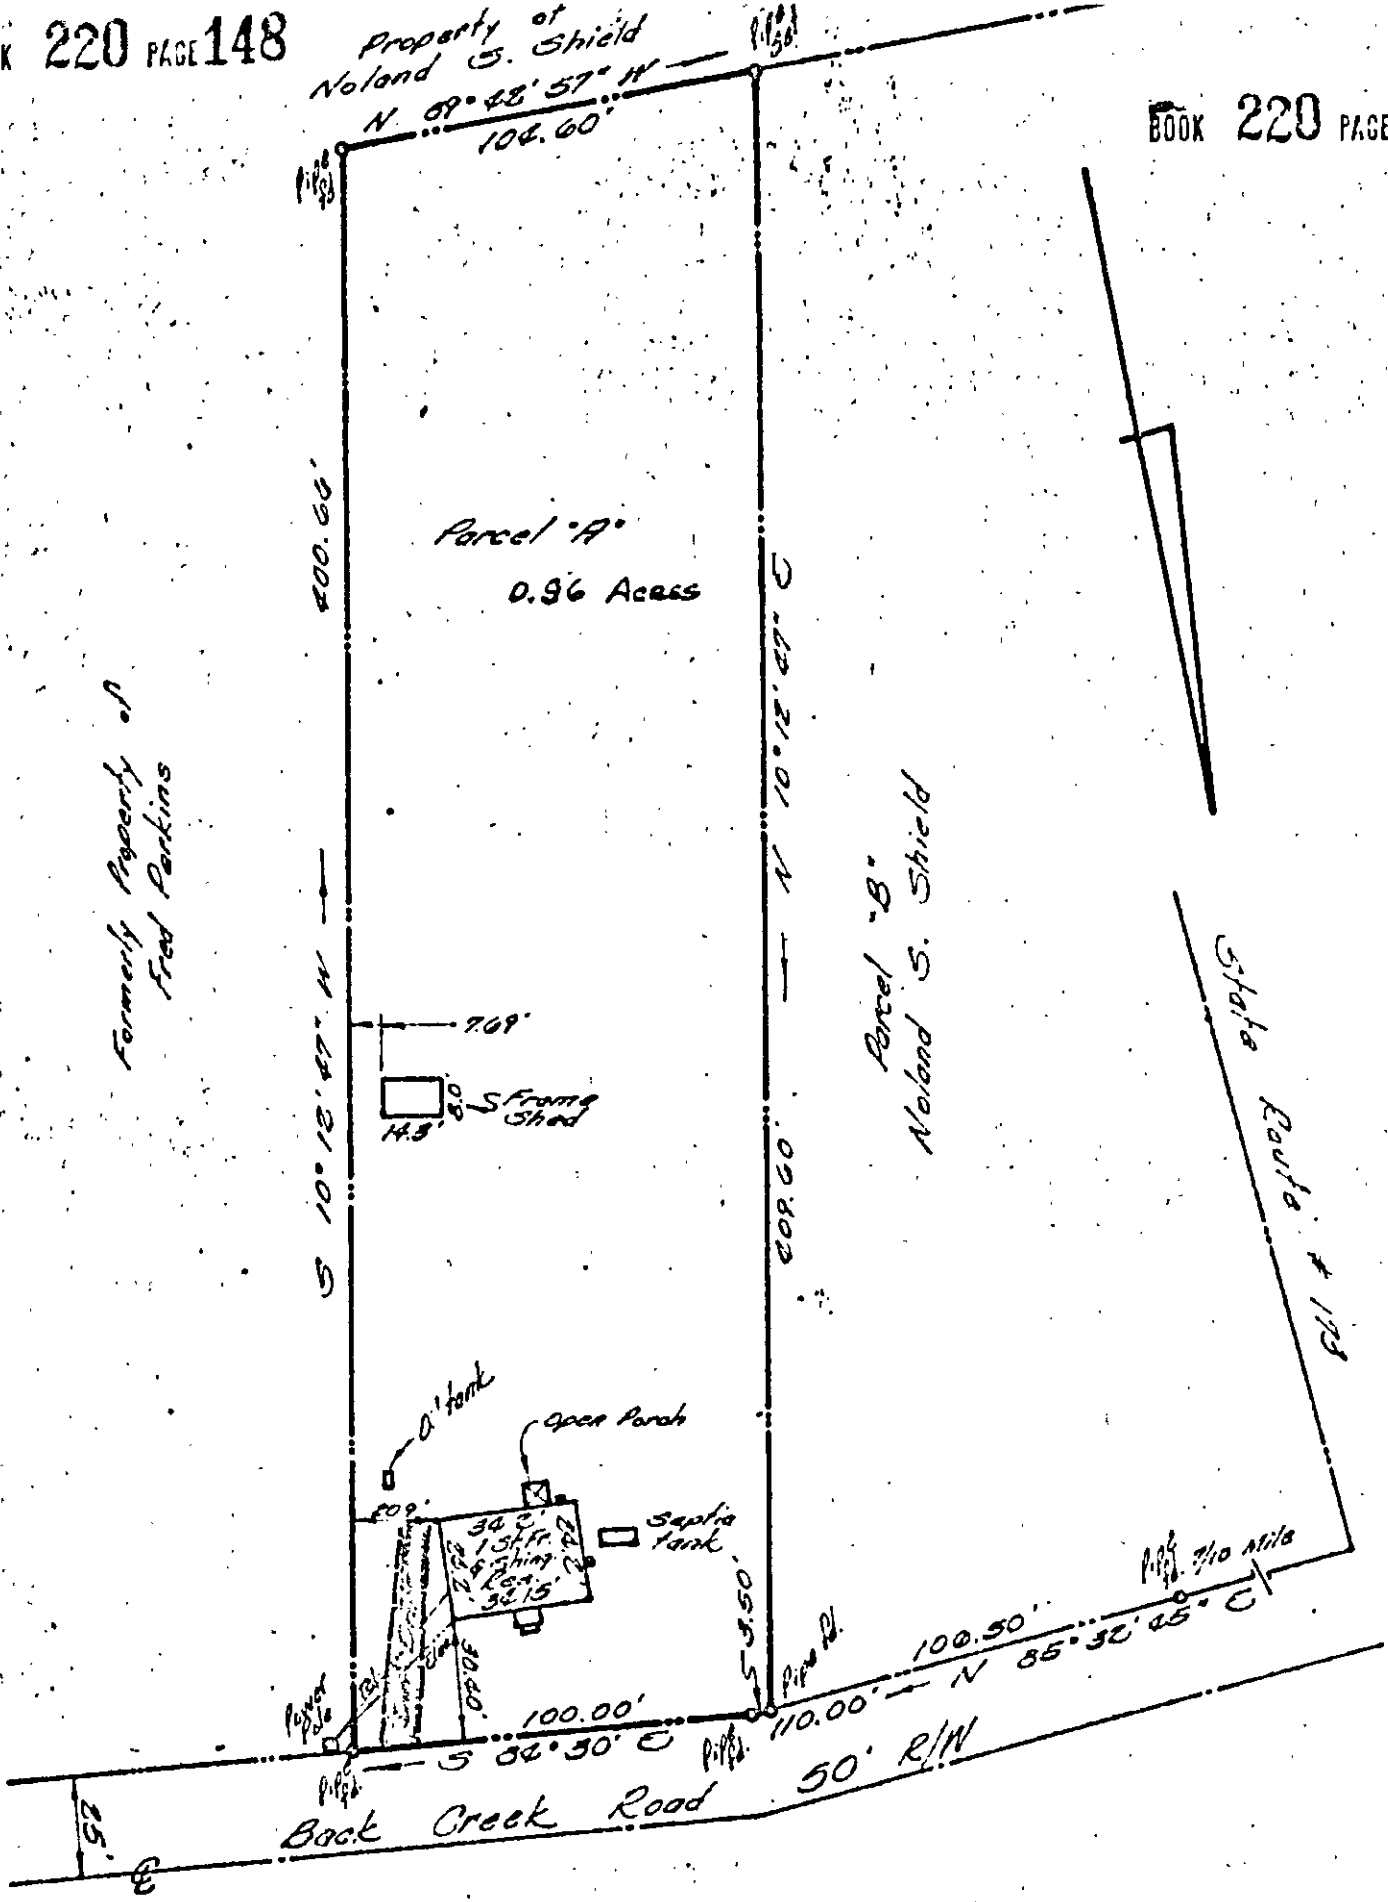

Formerly Property of  
Fred Perkins

Parcel "B"  
Noland S. Shield

State Route # 199

Back Creek Road

Ref.  
Deed Book 181, Page 269

THIS IS TO CERTIFY THAT ON 12 June 1969  
I SURVEYED THE PROPERTY SHOWN ON  
THIS PLAT, AND TO THE BEST OF MY ABILITY  
AND BELIEFS THAT THE TITLE LINES AND  
WALLS OF THE BUILDINGS ARE AS SHOWN  
ON THIS PLAT.

*Andrew Bacourvarakis*  
ANDREW BACOURVARAKIS, C.L.S.

F.B. 10, Pg. 70

#138 Back Creek Road

Plot of the Property of  
to Be Conveyed to  
**ALBERT & GISSLA F. MARTEL**  
Parcel "A"  
0.96 Acres  
Grafton District  
York County, Virginia

Andrew Bacourvarakis  
Certified Land Surveyor  
Hampton, Virginia  
25-276