


229-319

STATE HWY. PLAN (P.D.)

now or formerly John Lewis Crigler

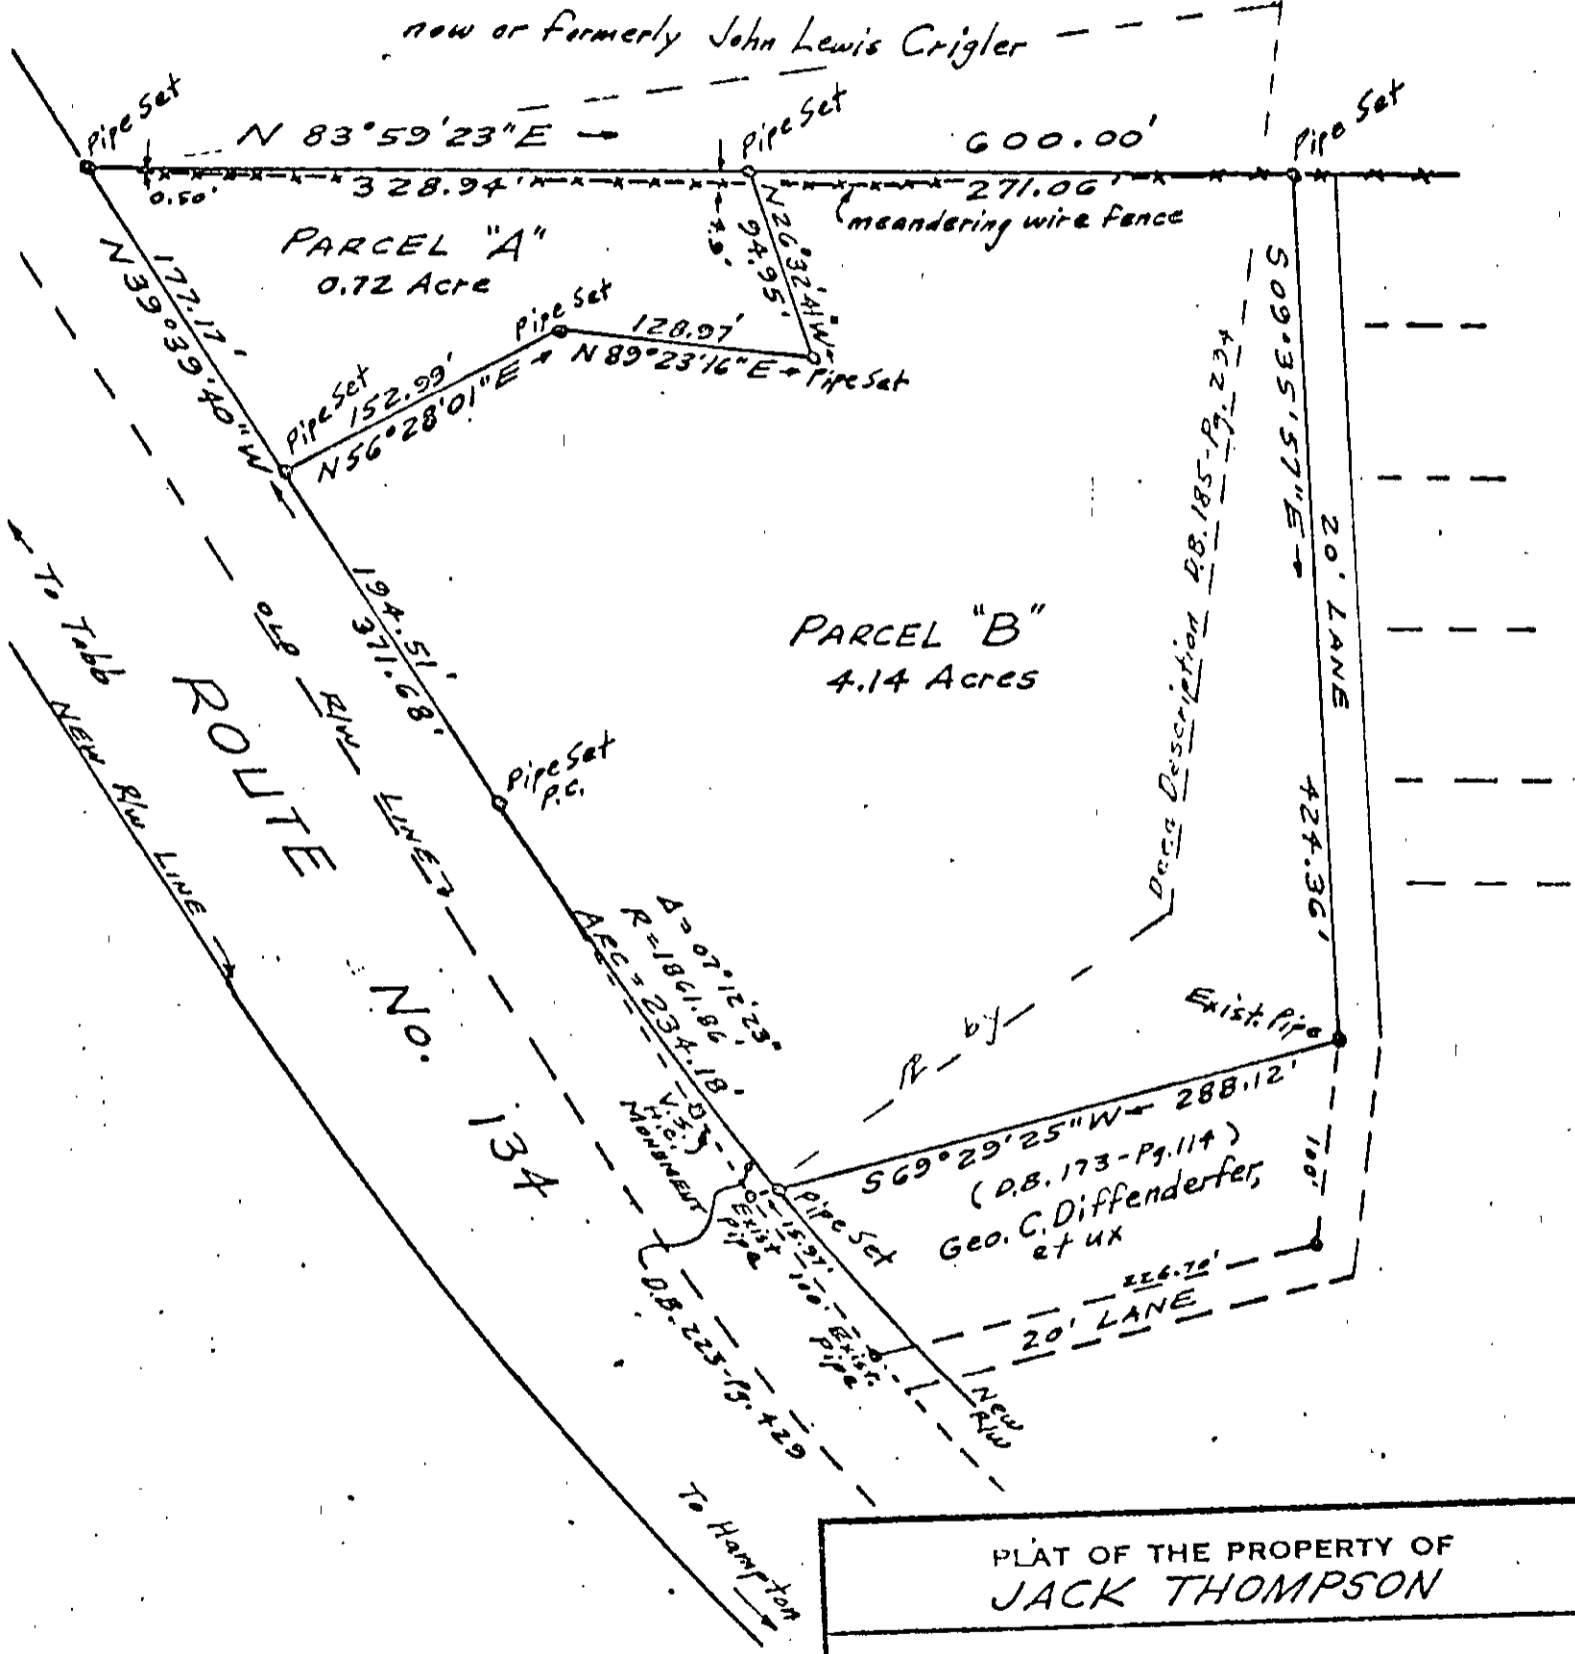

PLAT OF THE PROPERTY OF
JACK THOMPSON
 formerly Rose H. & Samuel D. Honeycutt
 YORK COUNTY, VIRGINIA
John W. Lawson
 JOHN W. LAWSON: CERTIFIED LAND SURVEYOR, N. N. VA.
 SCALE: 1" = 100' DATE: OCT. 15, 1970

THIS IS TO CERTIFY THAT ON _____
 I SURVEYED THE PROPERTY SHOWN ON THIS
 PLAT, AND THAT THE TITLE LINES AND WALLS OF THE BUILDINGS
 ARE AS SHOWN ON THIS PLAT. THE BUILDINGS ARE STRICTLY
 WITHIN THE TITLE LINES AND THERE ARE NO ENCROACHMENTS OF
 OTHER BUILDINGS ON THIS PROPERTY.

37E ① Lot 1 ✓