
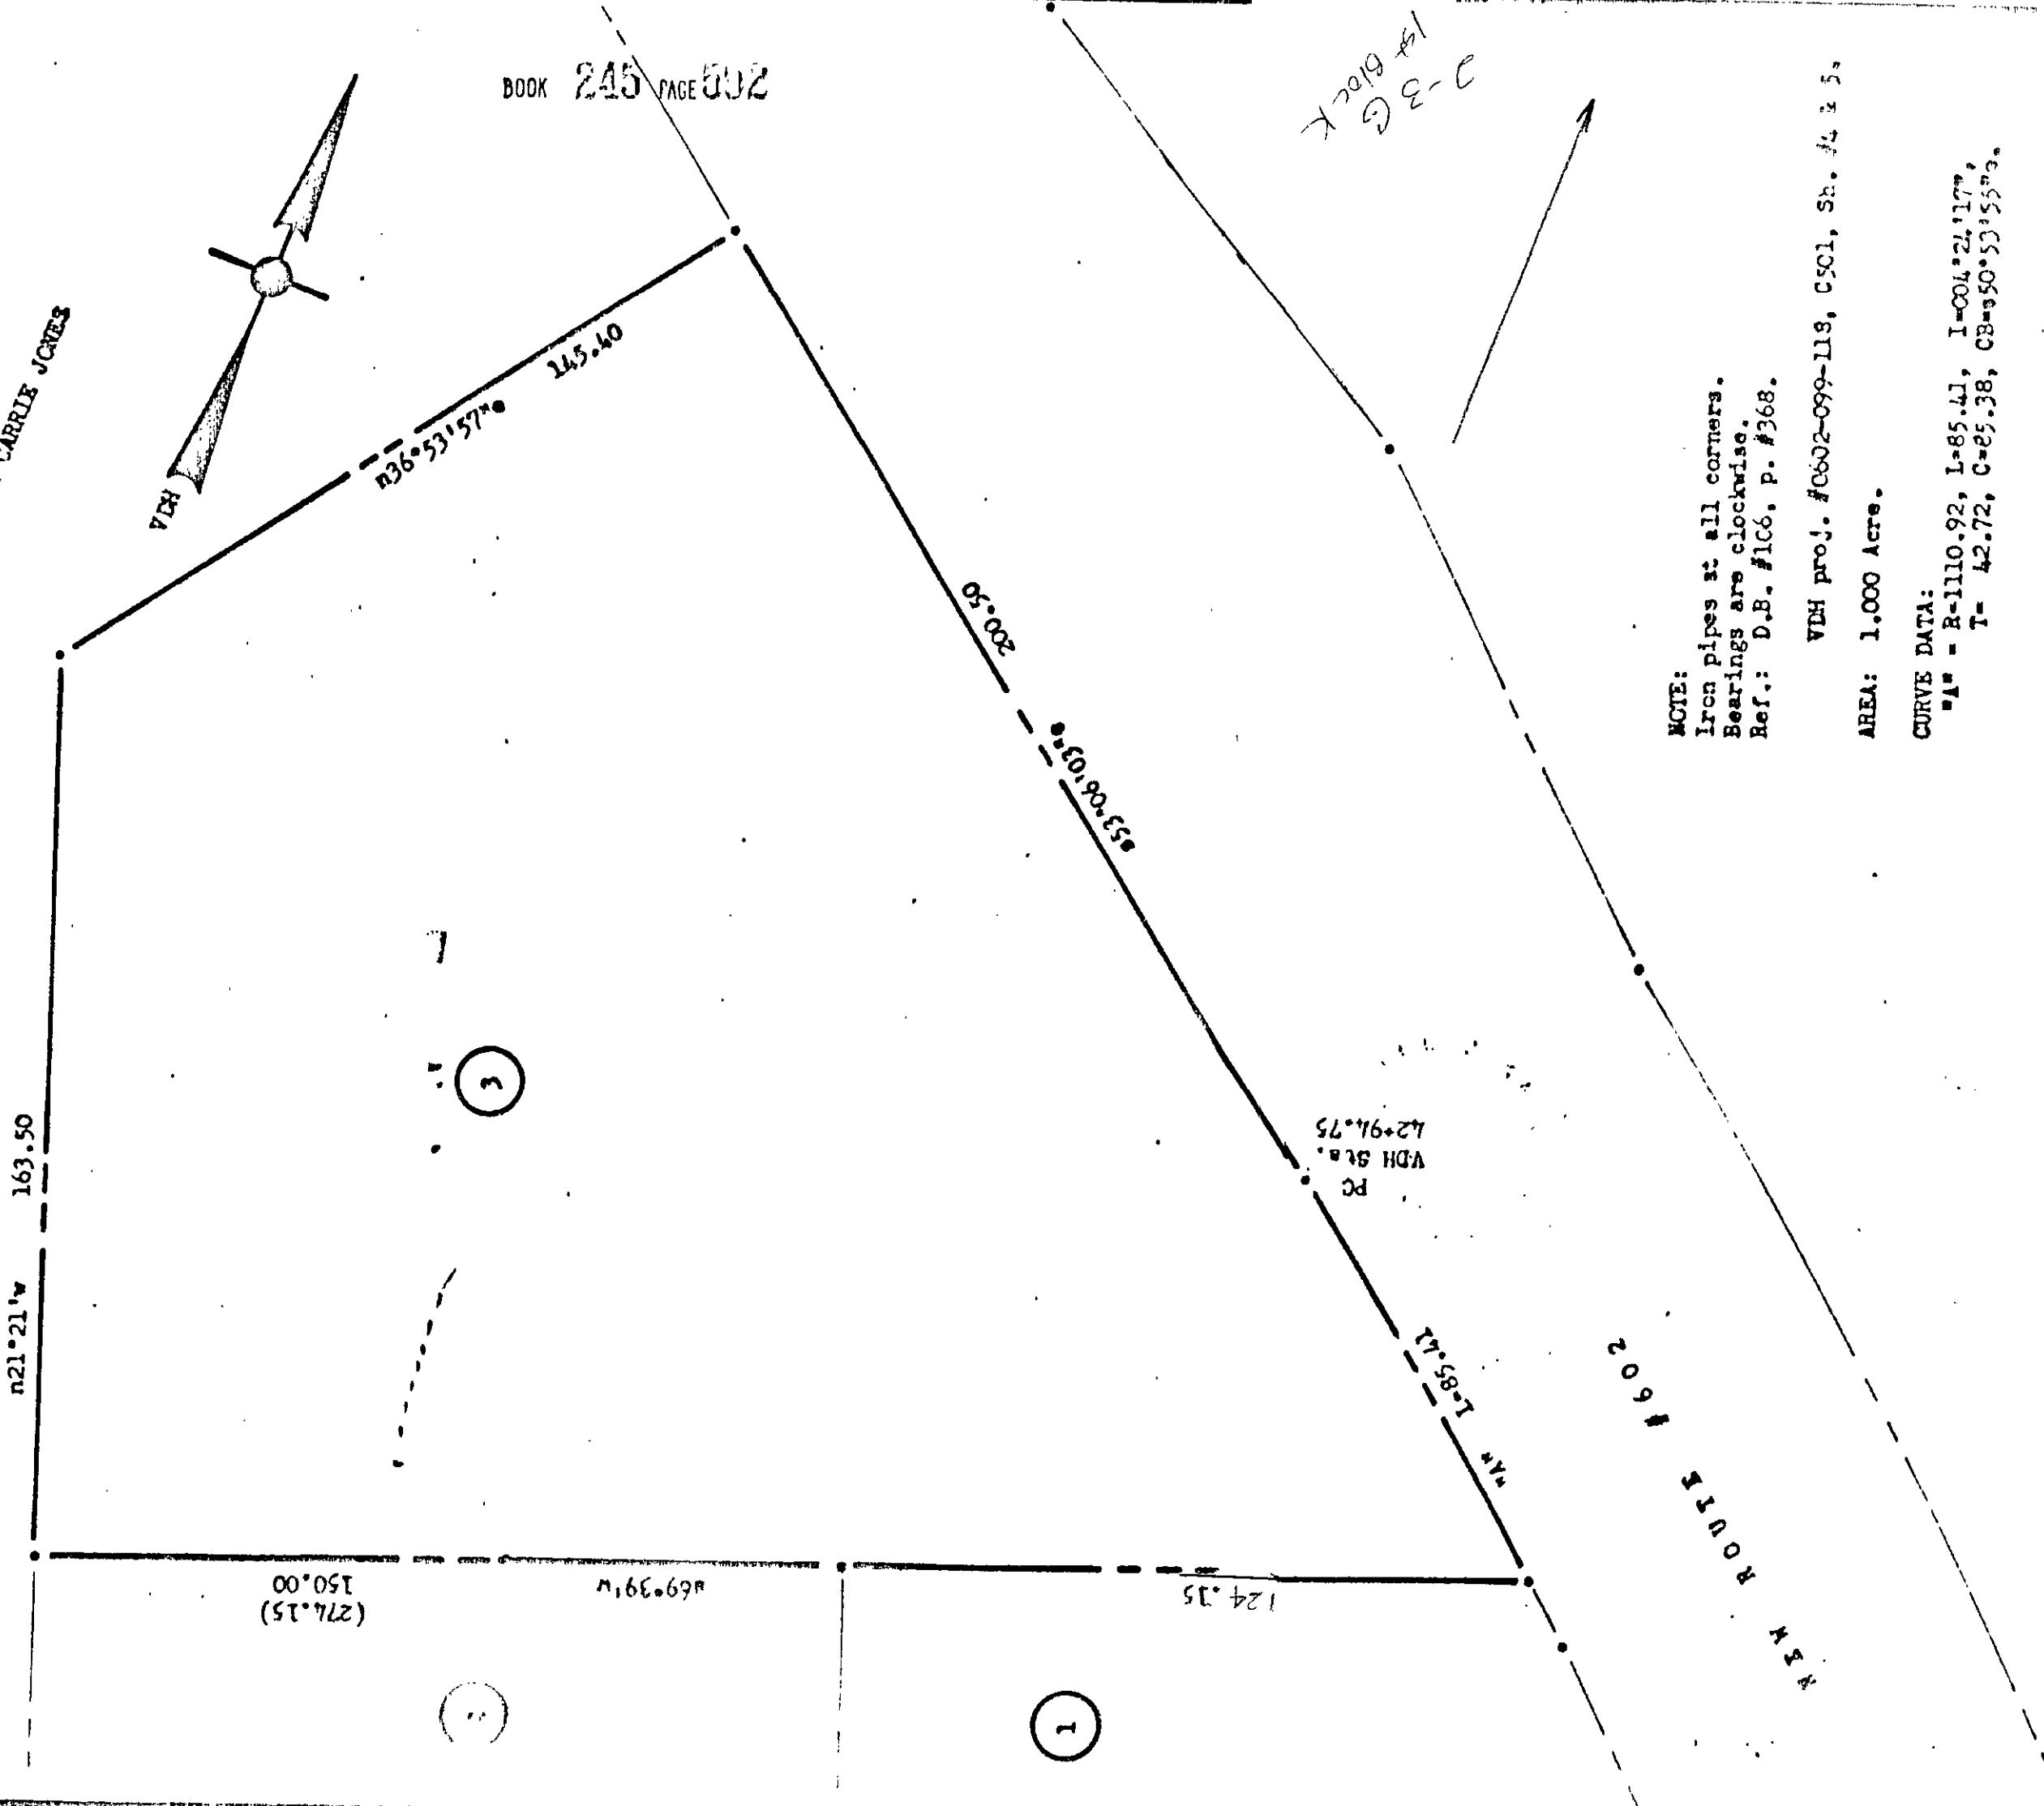


245-502

BOOK 245 PAGE 502

2-3G  
1st Block

GARNETT & CARRIE JONES

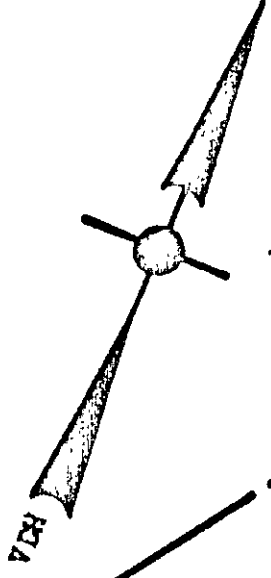

NOTE:  
Iron pipes at all corners.  
Bearings are clockwise.  
Ref.: D.B. #106, p. #368.

VDH PROJ. #0602-099-118, C501, Sh. #4 & 5,

AREA: 1.000 Acre.

CURVE DATA:

1° = R-1110.92, L-85.41, I=004°27'17",  
T= 42.72, C=85.38, CB=50°53'55\"/>



PLAT of:

LOT #3.

GARNETT & CARRIE JONES, Property

To be conveyed to:

WILLIAM & CATHERINE BROWN

Scale: 1" = 30'

April, 1972

N21°21'W 163.50

(274.15)  
150.00

N69°39'W 869.39

124.35

N4°1°85'12

N69°

NEW ROUTE #602

300.50

S33°03'03" E 53.90-55

115.40

N36°53'57" E 115.40

PC  
VDH Sta. #  
42+91.75

3

1

2

2-3G

1st Block