


253-753

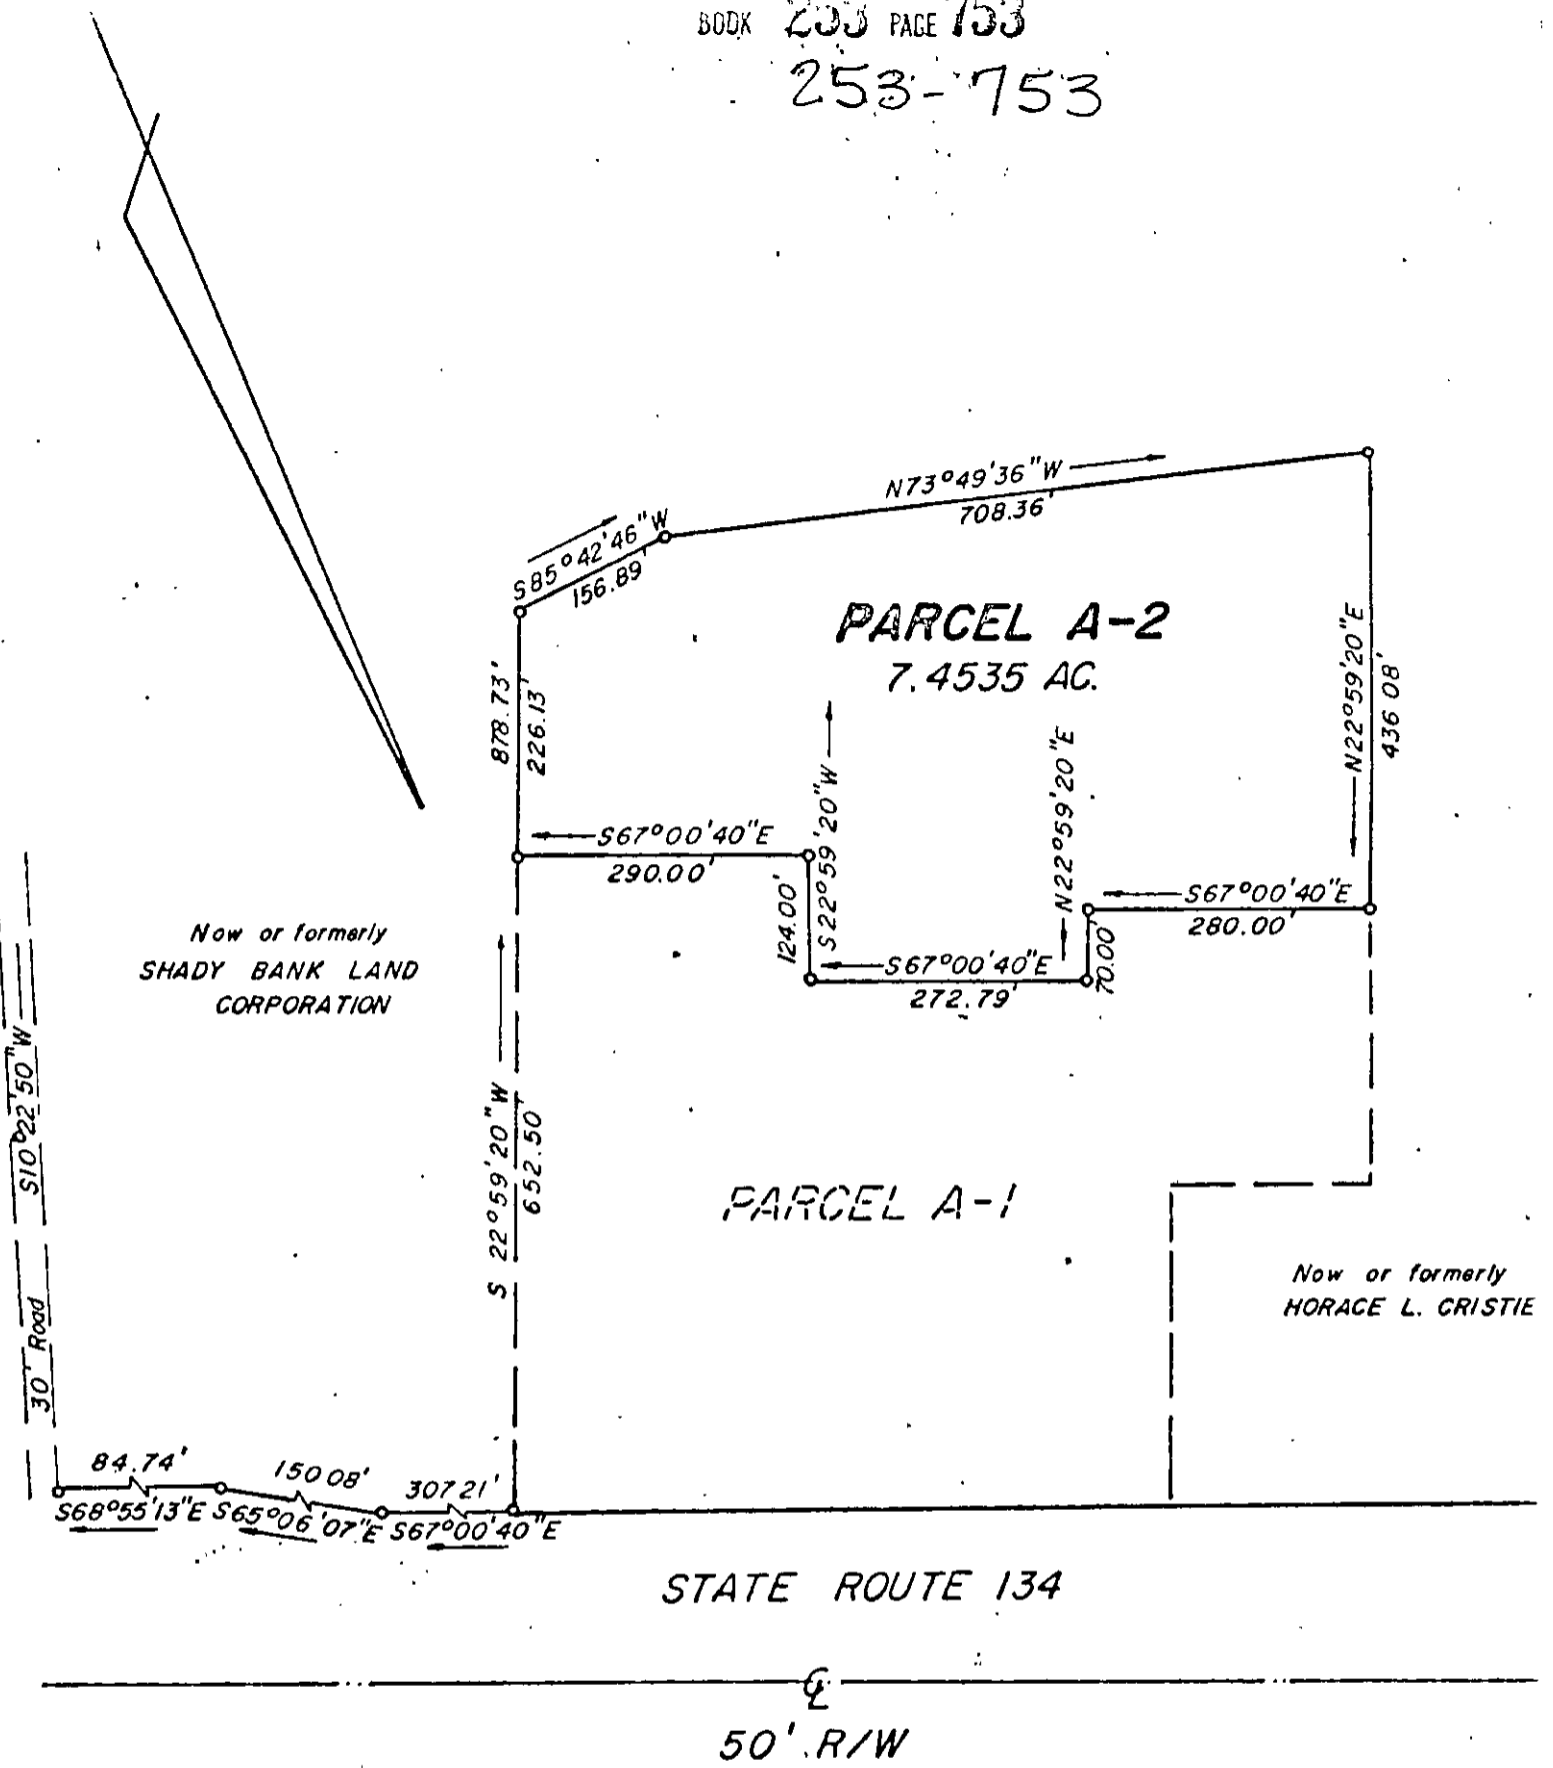

VIRGINIA: County of York to-wit: 1
 In the Clerk's Office of the Circuit Court for the County of York,
 the 2nd day of April, 1973
 This deed was presented with the certificate annexed and admitted
 to record at 11:25 o'clock AM.
 The taxes imposed by Sect. 58-51, (a) and (b) of the code have been paid.
 STATE TAX \$39.15 LOCAL TAX \$13.25 ADDITIONAL TAX \$16.50
 Teste: MELVILLE I. BRYANT, Clerk
 By: Edith W. Elliott Deputy Clerk

PLAT OF THE PROPERTY OF
 FOUR SEASONS COMPANY
 PARCEL A-2
 7.4535 AC.
 PART OF
 SHADY BANKS FARM
 YORK COUNTY, VIRGINIA

COENEN & ASSOCIATES
 ENGINEERS — PLANNERS — SURVEYORS
 696 J. CLYDE MORRIS BLVD.—NEWPORT NEWS, VIRGINIA
 SCALE: 1" = 200' DATE: DECEMBER 1, 1972

JOB NO. 7413 F.B. _____ PAGE _____ ✓

38A1 (6) A2