


O'Hara

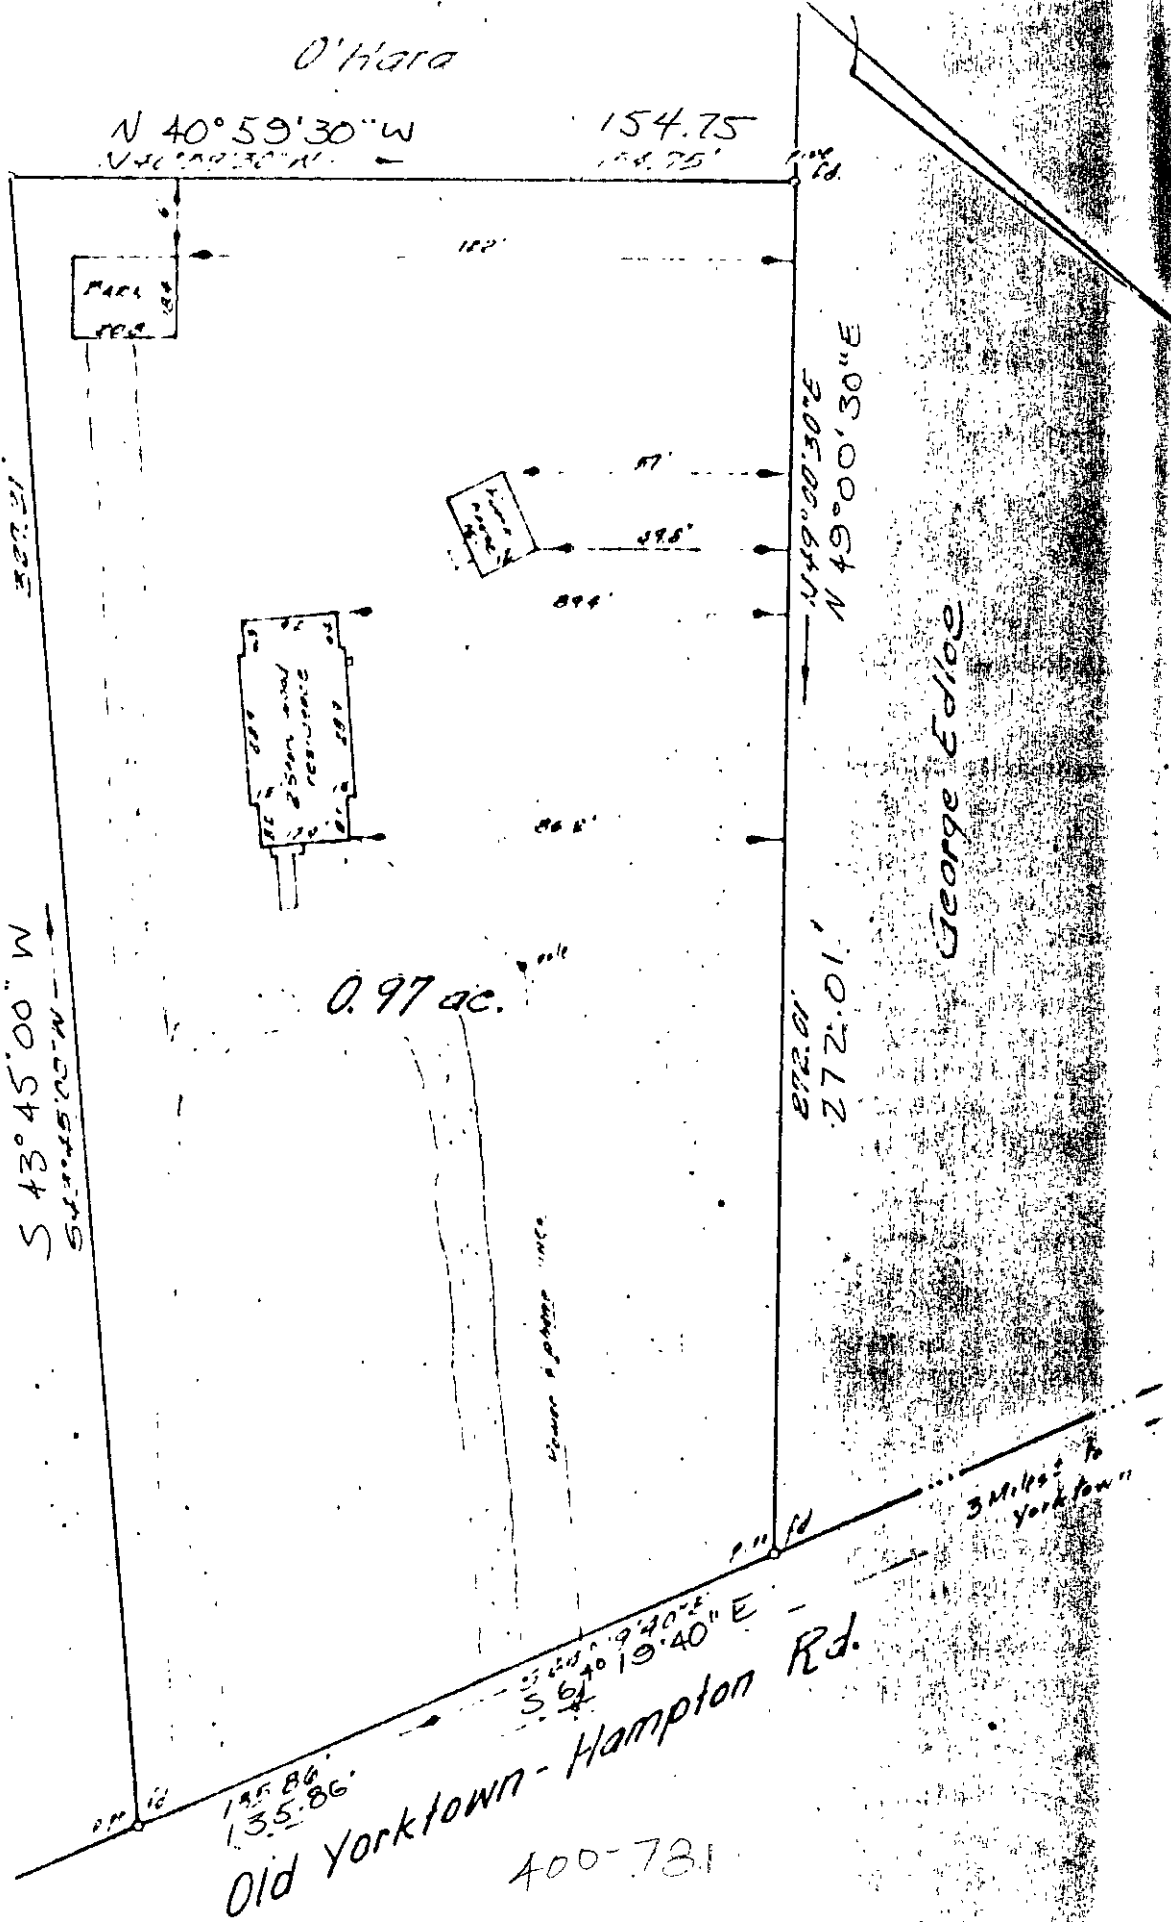

0.97 ac.

Old Yorktown-Hampton Rd.  
400-781

3 Miles to Yorktown

THIS IS TO CERTIFY THAT ON August 23 1973 I SURVEYED THE PROPERTY SHOWN ON THIS PLAT AND THAT THE TITLE LINES AND THE WALLS OF THE BUILDINGS ARE AS SHOWN ON THE PLAT. THE BUILDINGS STAND CORRECTLY WITHIN THE TITLE LINES AND THERE ARE NO ENCUMBRANCES OR OTHER BUILDINGS ON THE PROPERTY EXCEPT AS SHOWN.

ADDRESS 1504 Old Yorktown-Hampton Rd.

PLAT OF THE PROPERTY OF:  
Herbert L. & Linda L. Broo.

0.97 ac.

YORK COUNTY - Virginia

E. E. PAINE, INC.  
ENGINEERING & SURVEYING  
HARRISBURG, VIRGINIA

DATE 8/24/73

24-19A