


THIS IS TO CERTIFY THAT I ON JULY 10, 1973 SURVEYED  
 THE PROPERTY SHOWN ON THIS PLAT AND THAT THE TITLE LINES AND THE WALLS OF THE  
 BUILDINGS ARE AS SHOWN ON THIS PLAT  
 THE BUILDINGS STAND STRICTLY WITHIN THE TITLE LINES AND THERE ARE NO  
 ENCROACHMENTS OF OTHER BUILDINGS ON THE PROPERTY, EXCEPT AS SHOWN.

SIGNED *Harold C. Warfield*

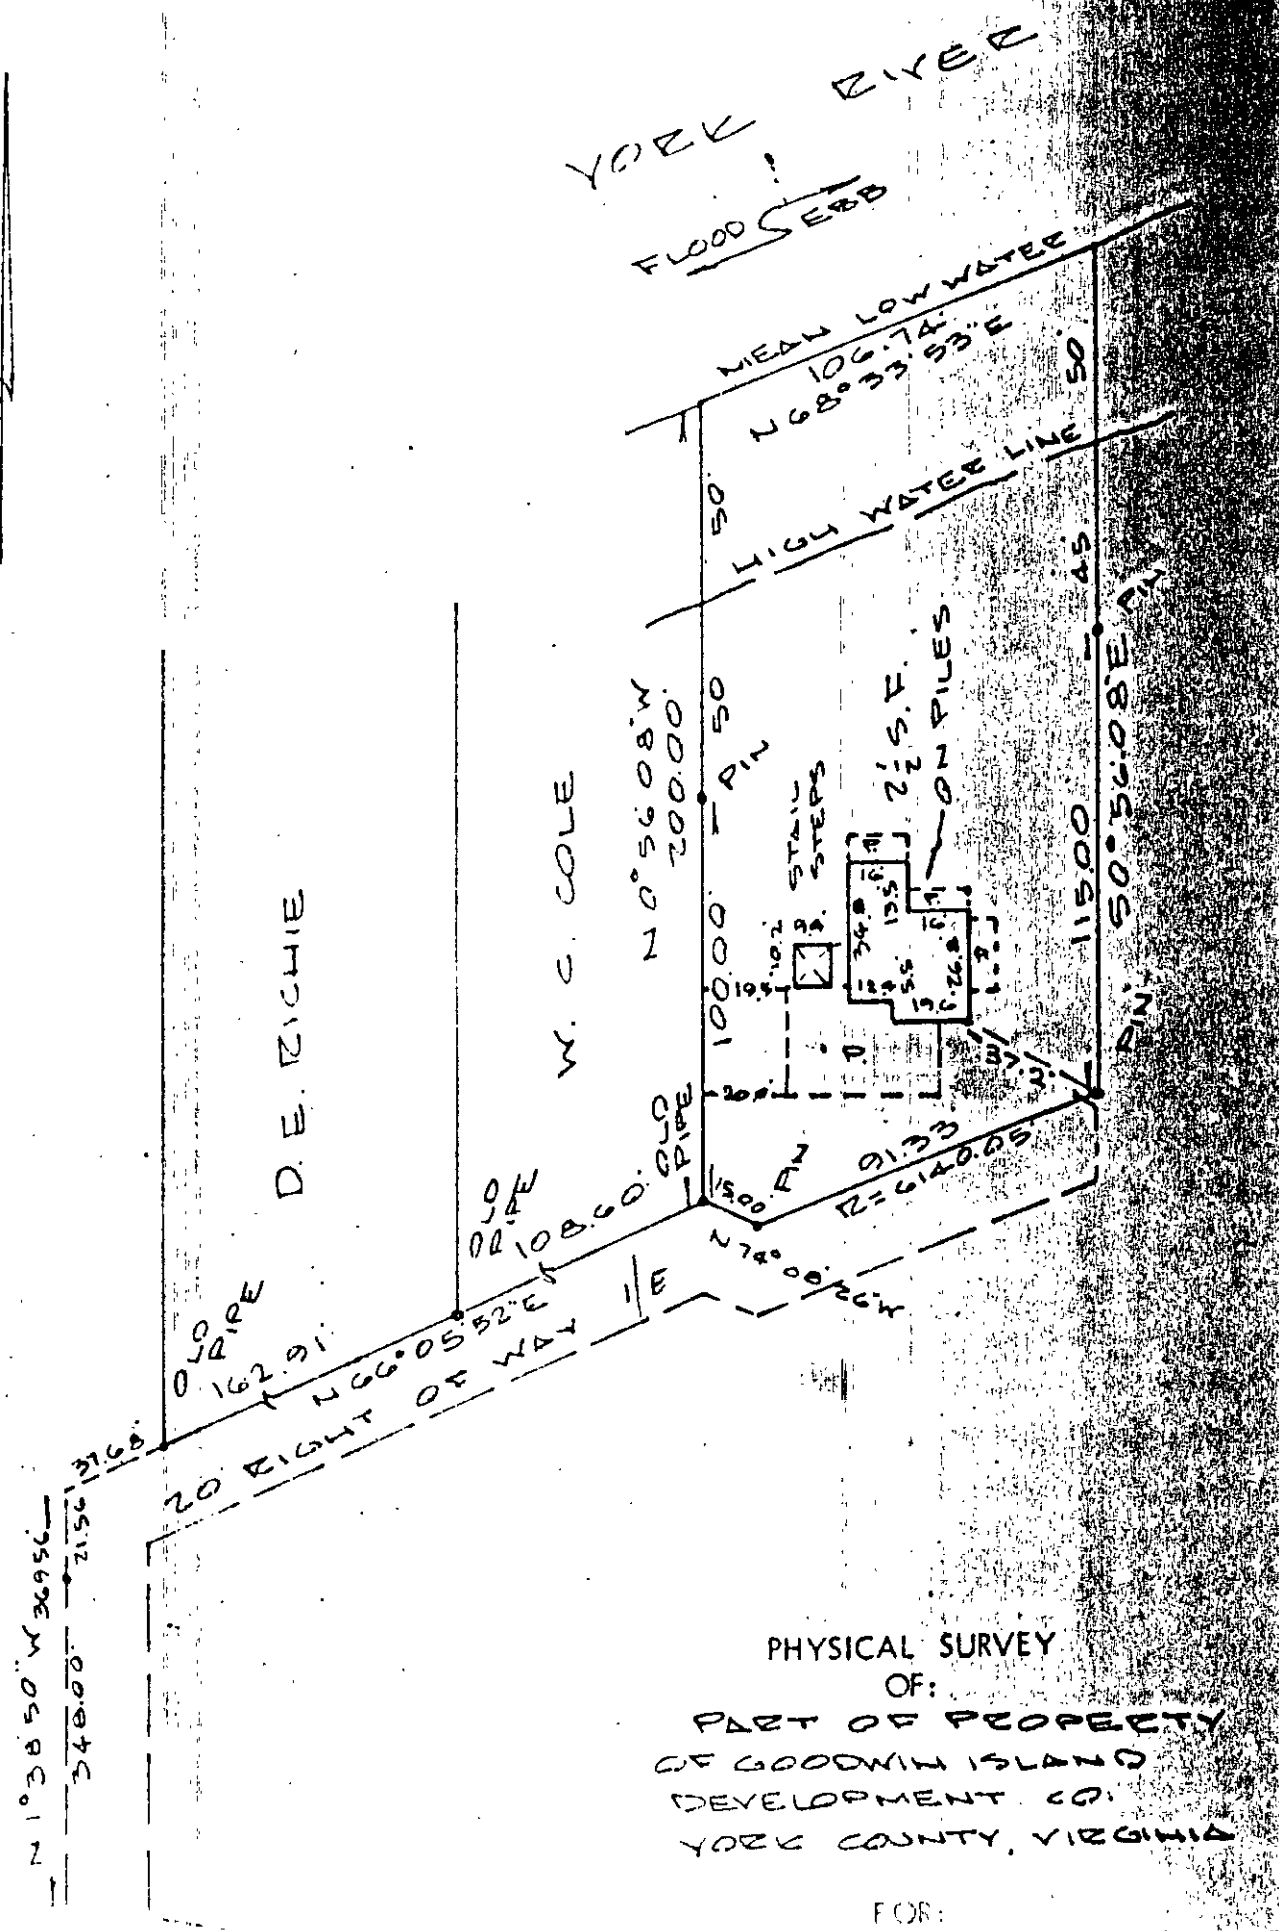

PHYSICAL SURVEY  
 OF:  
 PART OF PROPERTY  
 OF GOODMAN ISLAND  
 DEVELOPMENT CO.  
 YORK COUNTY, VIRGINIA

FOR:  
 HAROLD C. WARFIELD, JR.

July 10, 1973

DATE