



NOW OR FORMERLY  
CARLETON MOORE

260 67

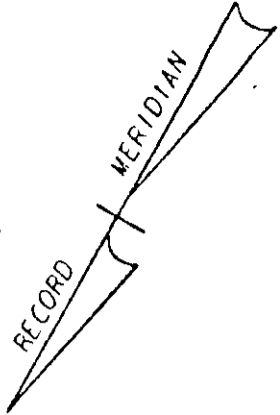

NOW OR FORMERLY  
C.O. GREEN ET ALS

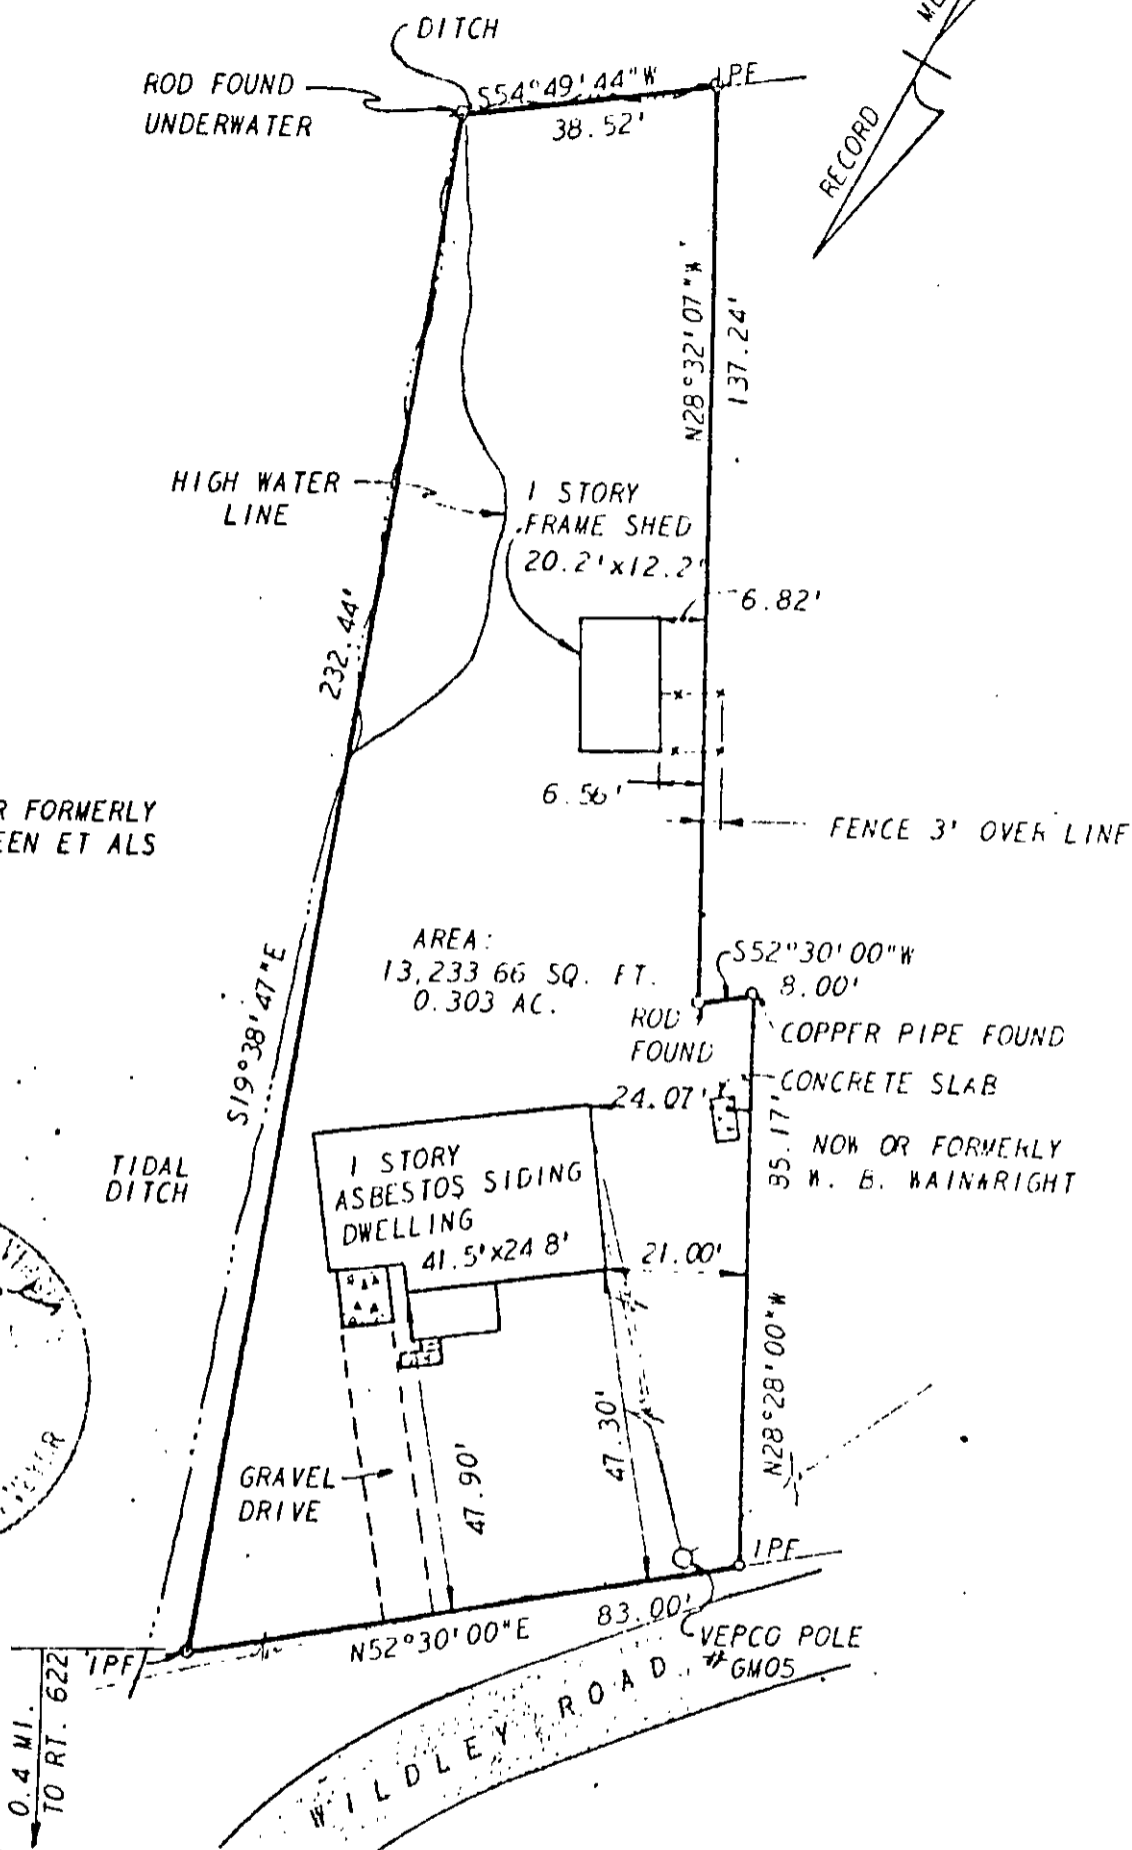

L. V. WOODSON & ASSOCIATES, INC. ENGINEERS, SURVEYORS & PLANNERS, P. O. BOX 633 WILLIAMSBURG, VIRGINIA 2318

LEGEND: O - IP - IRON PIN, □ - MON - MONUMENT, — - — - PROPERTY LINE, - - - - CENTERLINE, - · - · - EASEMENT LINE

A SURVEY OF 0.303 ACRES FOR CONVEYANCE TO  
MICHAEL R. AND SUZANNE H. O'HERRON  
LYING IN GRAFTON DISTRICT, YORK COUNTY, VIRGINIA

SCALE: 1" = 30'

REF: DB205/77

DATE SEPTEMBER 25, 1973

AREA 0.303 AC

J.O. 1546

26-57 ✓