


LOT 25

BOOK 260 PAGE 294

YORKSHIRE SECTION PARK

UNDETERMINED OWNERSHIP

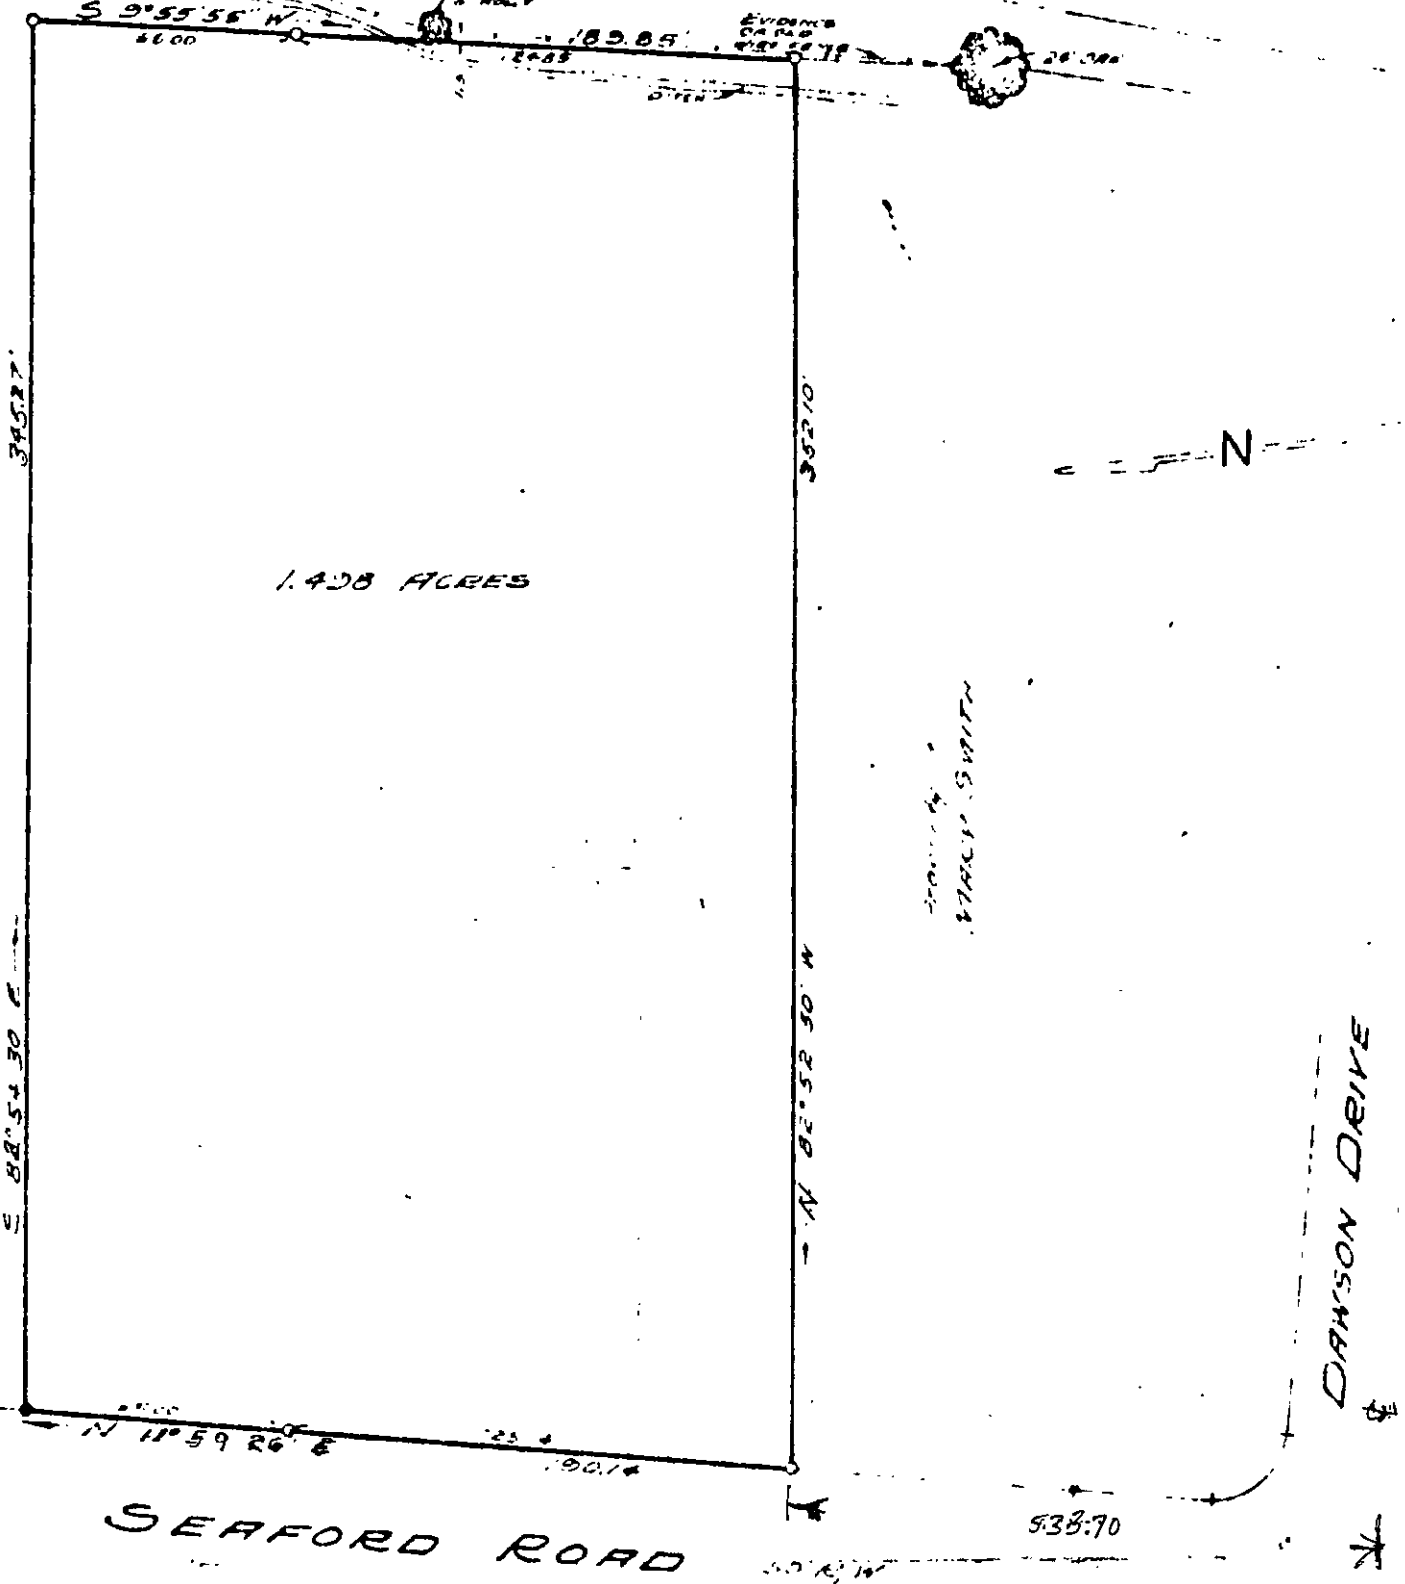

1.428 ACRES

WITNESSED BY
MARCY SMITH

DAWSON DRIVE

SEAFORD ROAD

TOOLS DENOTE

IRON FOUND
N 51
IN/ROD FOUND
ONE MOUNTAIN
1.8

JOB LOCATION: SEAFORD ROAD

PLAT OF THE PROPERTY OF

HARRY E. RAMSAY

25-355B

PARCEL 1 LAND

W. J. Miller
CERTIFY THAT THE SURVEY
NOTED BY THIS PLAT WAS
MADE ON THIS DATE AND
THAT THERE ARE NO EN-
CUMBRANCES UNLESS SHOWN