


268-575  
 COLONIAL AVENUE 50' R/W  
 BOOK 288 PAGE 575

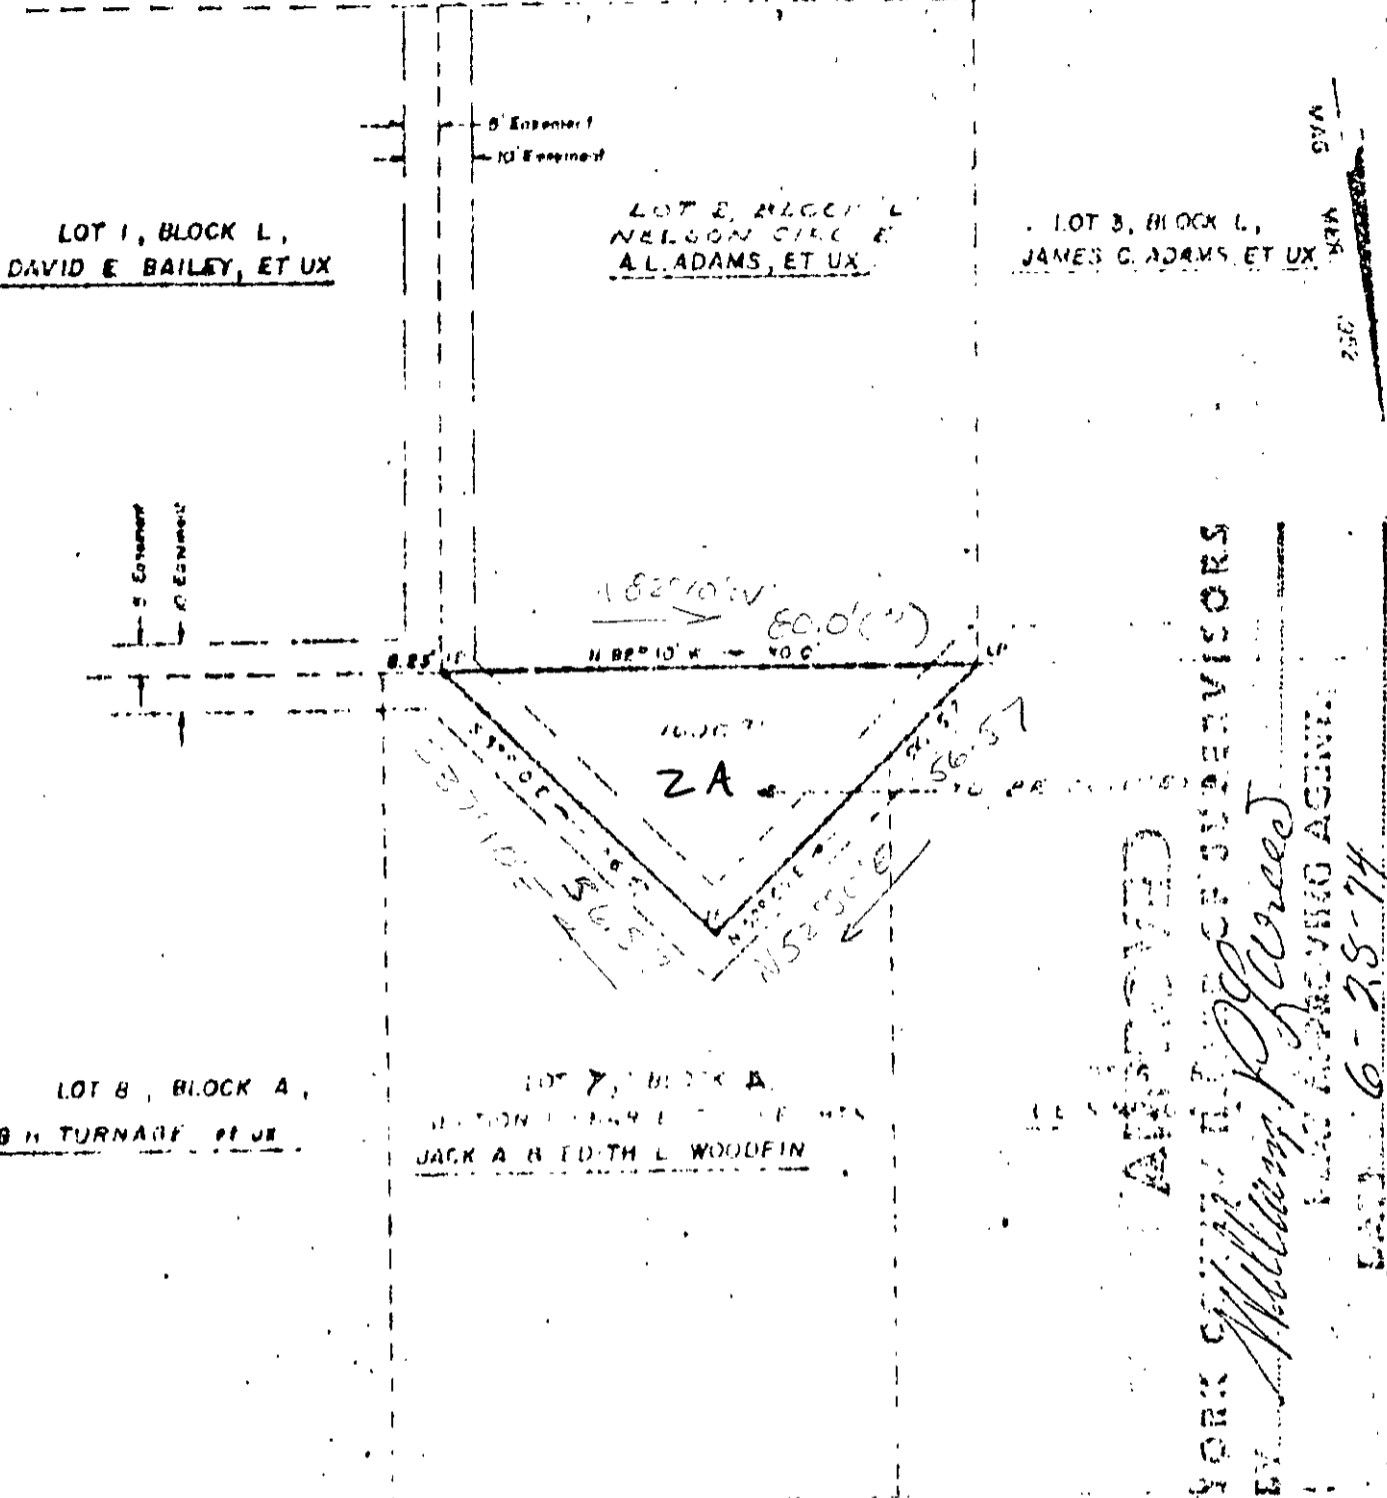

APPROVED  
 YORK COUNTY PLAT OFF SUPERVISORS  
 BY *William J. P. [unclear]*  
 PLAT APPROVED AGENT  
 DATE 6-28-74

10B (1) X ZA  
 Block L

REFERENCE P. 6 PG. 130

PLAT SHOWING BOUNDARY OF PROPERTY OF  
 A. L. ADAMS, et ux  
 TO BE CONVEYED TO  
 JACK A. & EDITH L. WOODFIN  
 FROM LOT 2,  
 NELSON CIRCLE  
 YORK COUNTY, VA.  
 FEBRUARY 11, 1974  
 S. J. GLASS & ASSOCIATES  
 ENGINEERS & SURVEYORS - HAMPTON, VIRGINIA  
 FIELD WORK BY: M.F.S.