
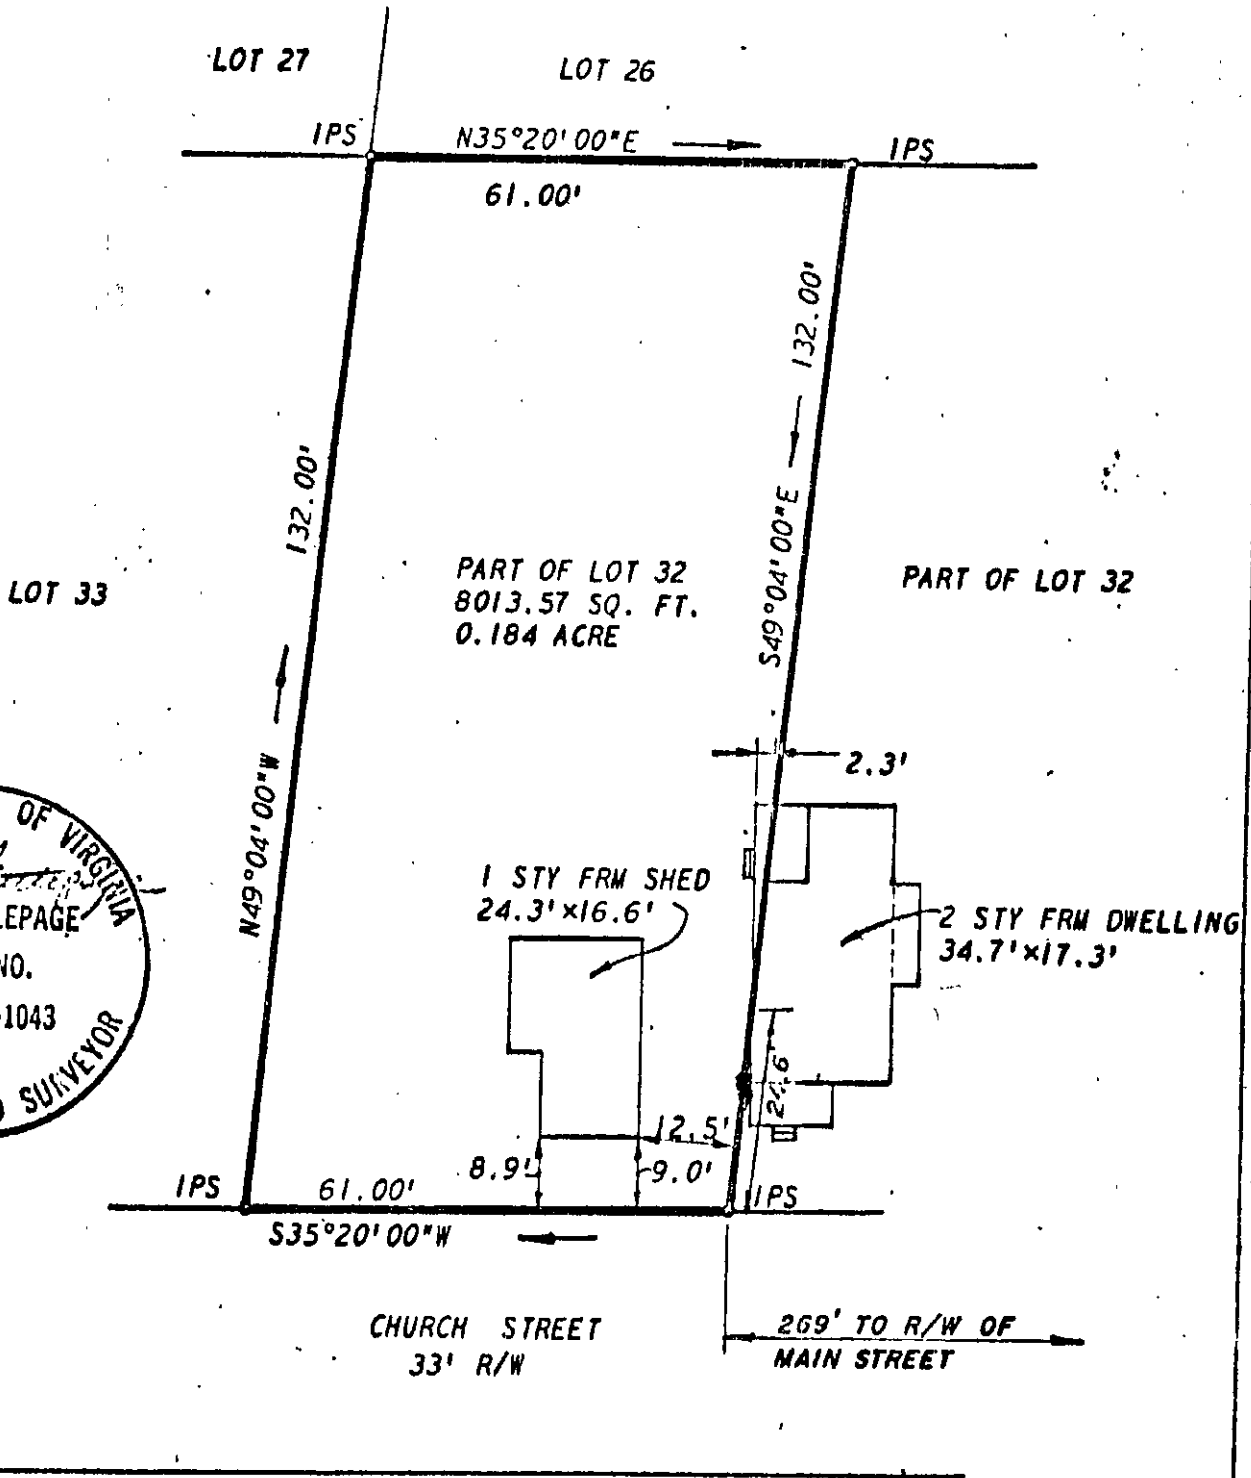


DB 275-217

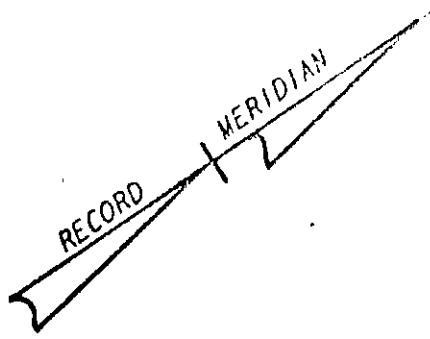

F: 54/426  
57/346

WOODSON & ASSOCIATES, INC., ENGINEERS, SURVEYORS & PLANNERS, P. O. BOX 633 WILLIAMSBURG, VIRGINIA 23185

LEGEND: O - IRON PIPE, □ - IRON MONUMENT, — — — — — PROPERTY LINE, — — — — — CENTERLINE, - - - - - EASEMENT LINE

A SURVEY FOR CONVEYANCE TO ROY A. WILLIAMS  
PART OF LOT 32 FROM A MAP OF YORKTOWN  
LYING IN YORK COUNTY, VIRGINIA

SCALE: 1" = 25'    SHEET: 1    DATE: JANUARY 30, 1975    AREA: 0.184 ACRE

18A(1) 32C