


OTHER LANDS OF JAY L. LEVINSON

This subdivision is approved by the undersigned in accordance with existing subdivision regulations and may be combined to record.

Signed: *[Signature]*
Date: 5/13/60

WALTER R. MARTIN
201-201-222
170-78
LOT 31 SEC. 5
DB
NOW WALTER R. MARTIN

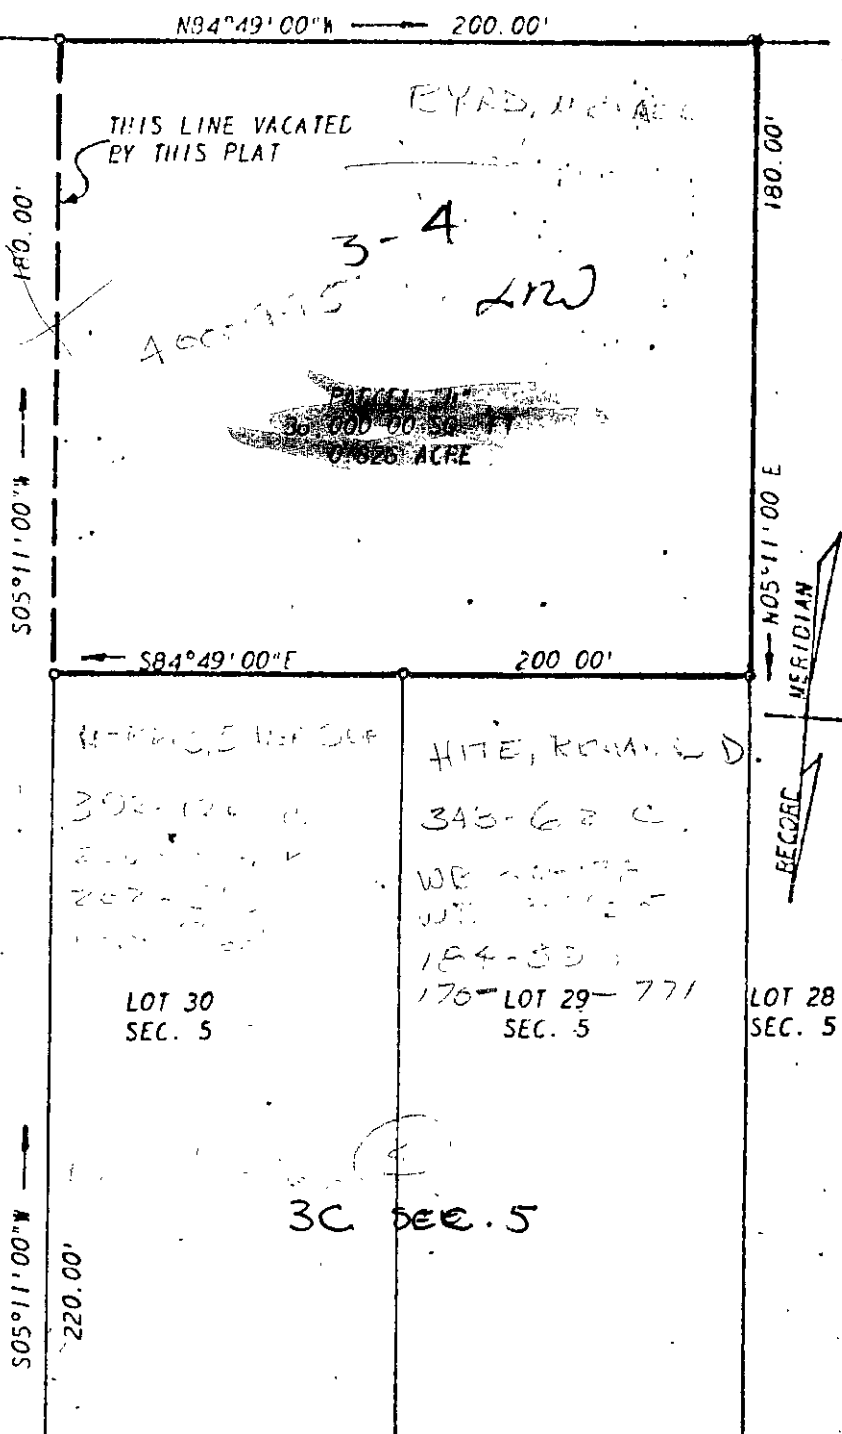

THIS LINE VACATED BY THIS PLAT

3-4
Access 212

0.826 ACRE

S84°49'00"E 200.00'

S05°11'00"W 220.00'

N05°11'00"E MERIDIAN
REC'D

WALTER R. MARTIN
392-126
207-126

HITE, ROYAL D.
343-62 C
WB
184-33
176-LOT 29-771

LOT 30 SEC. 5

LOT 29-771 SEC. 5

LOT 28 SEC. 5

3C SEC. 5

CAPPAHOSIC ROAD RTE 646 50' R/W

ENGINEERS SURVEYORS & PLANNERS P. O. DEPARTMENTS HILLIENSBURG VIRGINIA 22184

A SURVEY FOR CONVEYANCE TO WALTER R. MARTIN
0.826 ACRE OF LAND LYING IN SECTION 5
YOUNG COUNTY, VIRGINIA

DATE 5/13/60 BY P. O. DEPARTMENT APRIL 14, 1961 AREA 0.826 ACRE J.O. 2700-A

3-4