
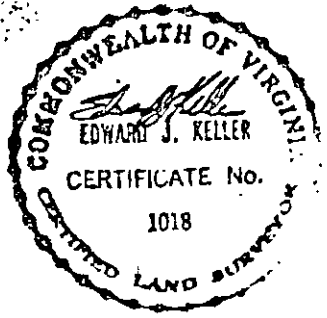


346 - 82
 BOOK 340 PAGE 82

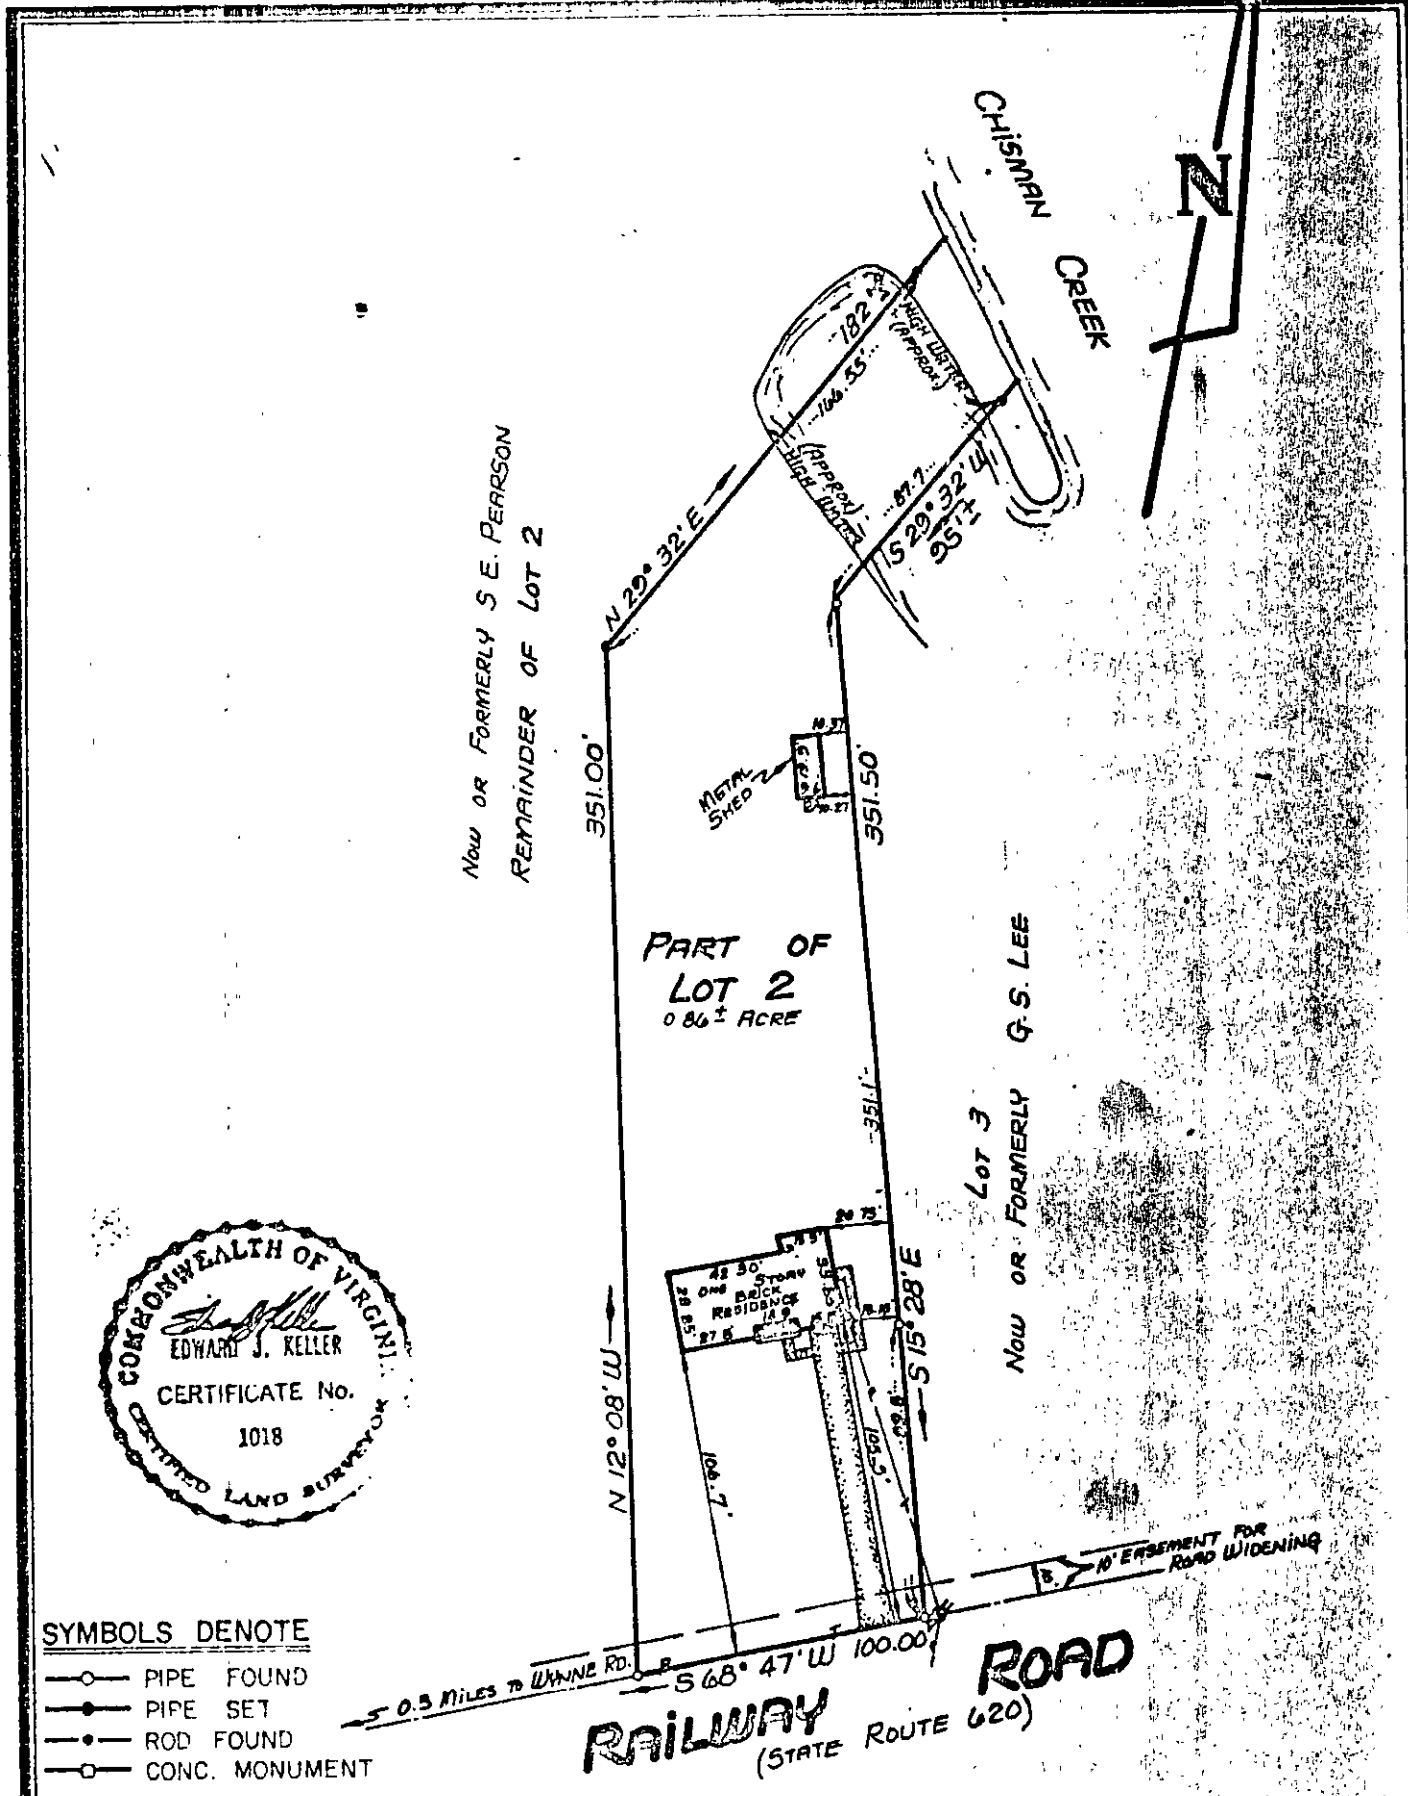

- SYMBOLS DENOTE**
- PIPE FOUND
 - PIPE SET
 - ROD FOUND
 - CONC. MONUMENT

I, *Edward J. Keller*
 HEREBY CERTIFY THAT THE SURVEY REPRESENTED BY THIS PLAT WAS MADE BY ME ON THIS DATE AND IS CORRECT THERE ARE NO ENCROACHMENTS HEREON

JOB LOCATION # 178 RAILWAY ROAD
 PLAT OF THE PROPERTY OF:
MELVIN J. & ELEANOR M. GENDRON

PRECISE OF LAND
 CONTAINING: 0.86 ± ACRES
 BEING A PART OF LOT 2
 AND FORMERLY PROPERTY OF
 "M. HANCOY"

EDWARD J. KELLER, INC.
 LAND SURVEYORS
 1001 DAVIDS
 RICHMOND, VIRGINIA

DATE: 17 APR. 80

254 ① LOT 2A