
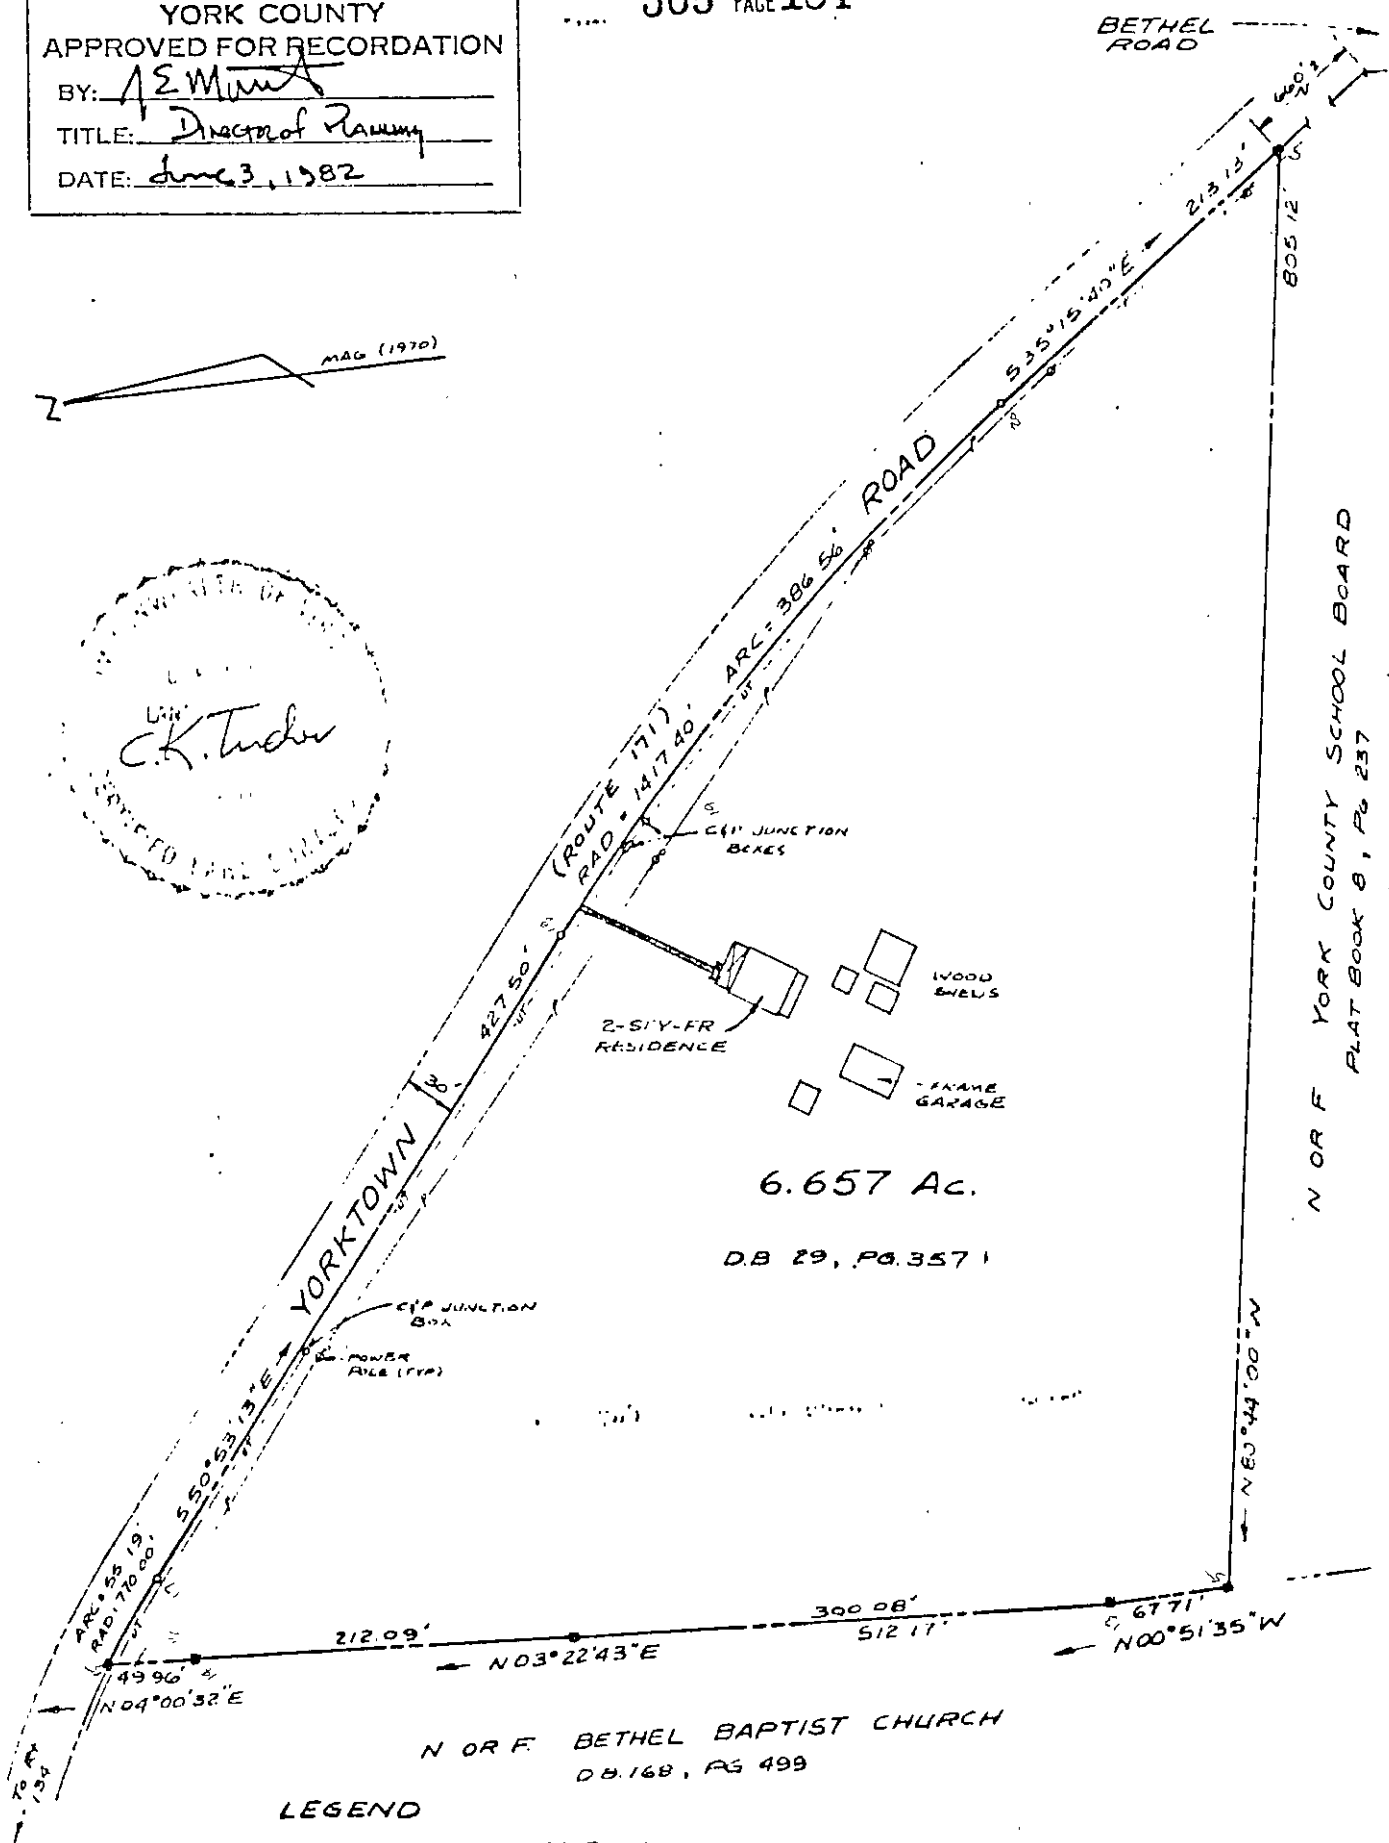


YORK COUNTY  
APPROVED FOR RECORDATION

BY: A.E. Munn  
TITLE: Director of Planning  
DATE: June 3, 1982

BETHEL ROAD

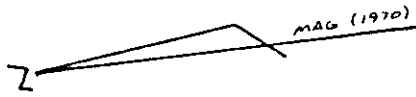

N OR F YORK COUNTY SCHOOL BOARD  
PLAT BOOK 8, PG 237

6.657 Ac.  
D.B 29, PG. 357 1

N OR F BETHEL BAPTIST CHURCH  
D.B. 168, PG 499

LEGEND

- CONC MONUMENT FOUND
- IRON PIPE SET
- P---P--- OVERHEAD POWER LINES
- UT---UT--- UNDERGROUND TELEPHONE

I CERTIFY THAT TO THE BEST OF MY KNOWLEDGE AND BELIEF THIS SURVEY IS TRUE AND CORRECT

C. K. Tudor  
C. K. TUDOR C.E. & C.L.S.

PLAT OF THE PROPERTY TO BE CONVEYED TO  
**BETHEL BAPTIST CHURCH**

6.657 Ac  
PART OF THE  
**R. P. HUDGINS ESTATE**  
BETHEL DISTRICT  
COUNTY OF YORK, VIRGINIA

**C.K. TUDOR ENGINEERS, INC.**  
NEWPORT NEWS, VIRGINIA  
SCALE: 1" = 400'  
DATE: MAY 21, 1982

30-188