



372-372

312 PAGE 112

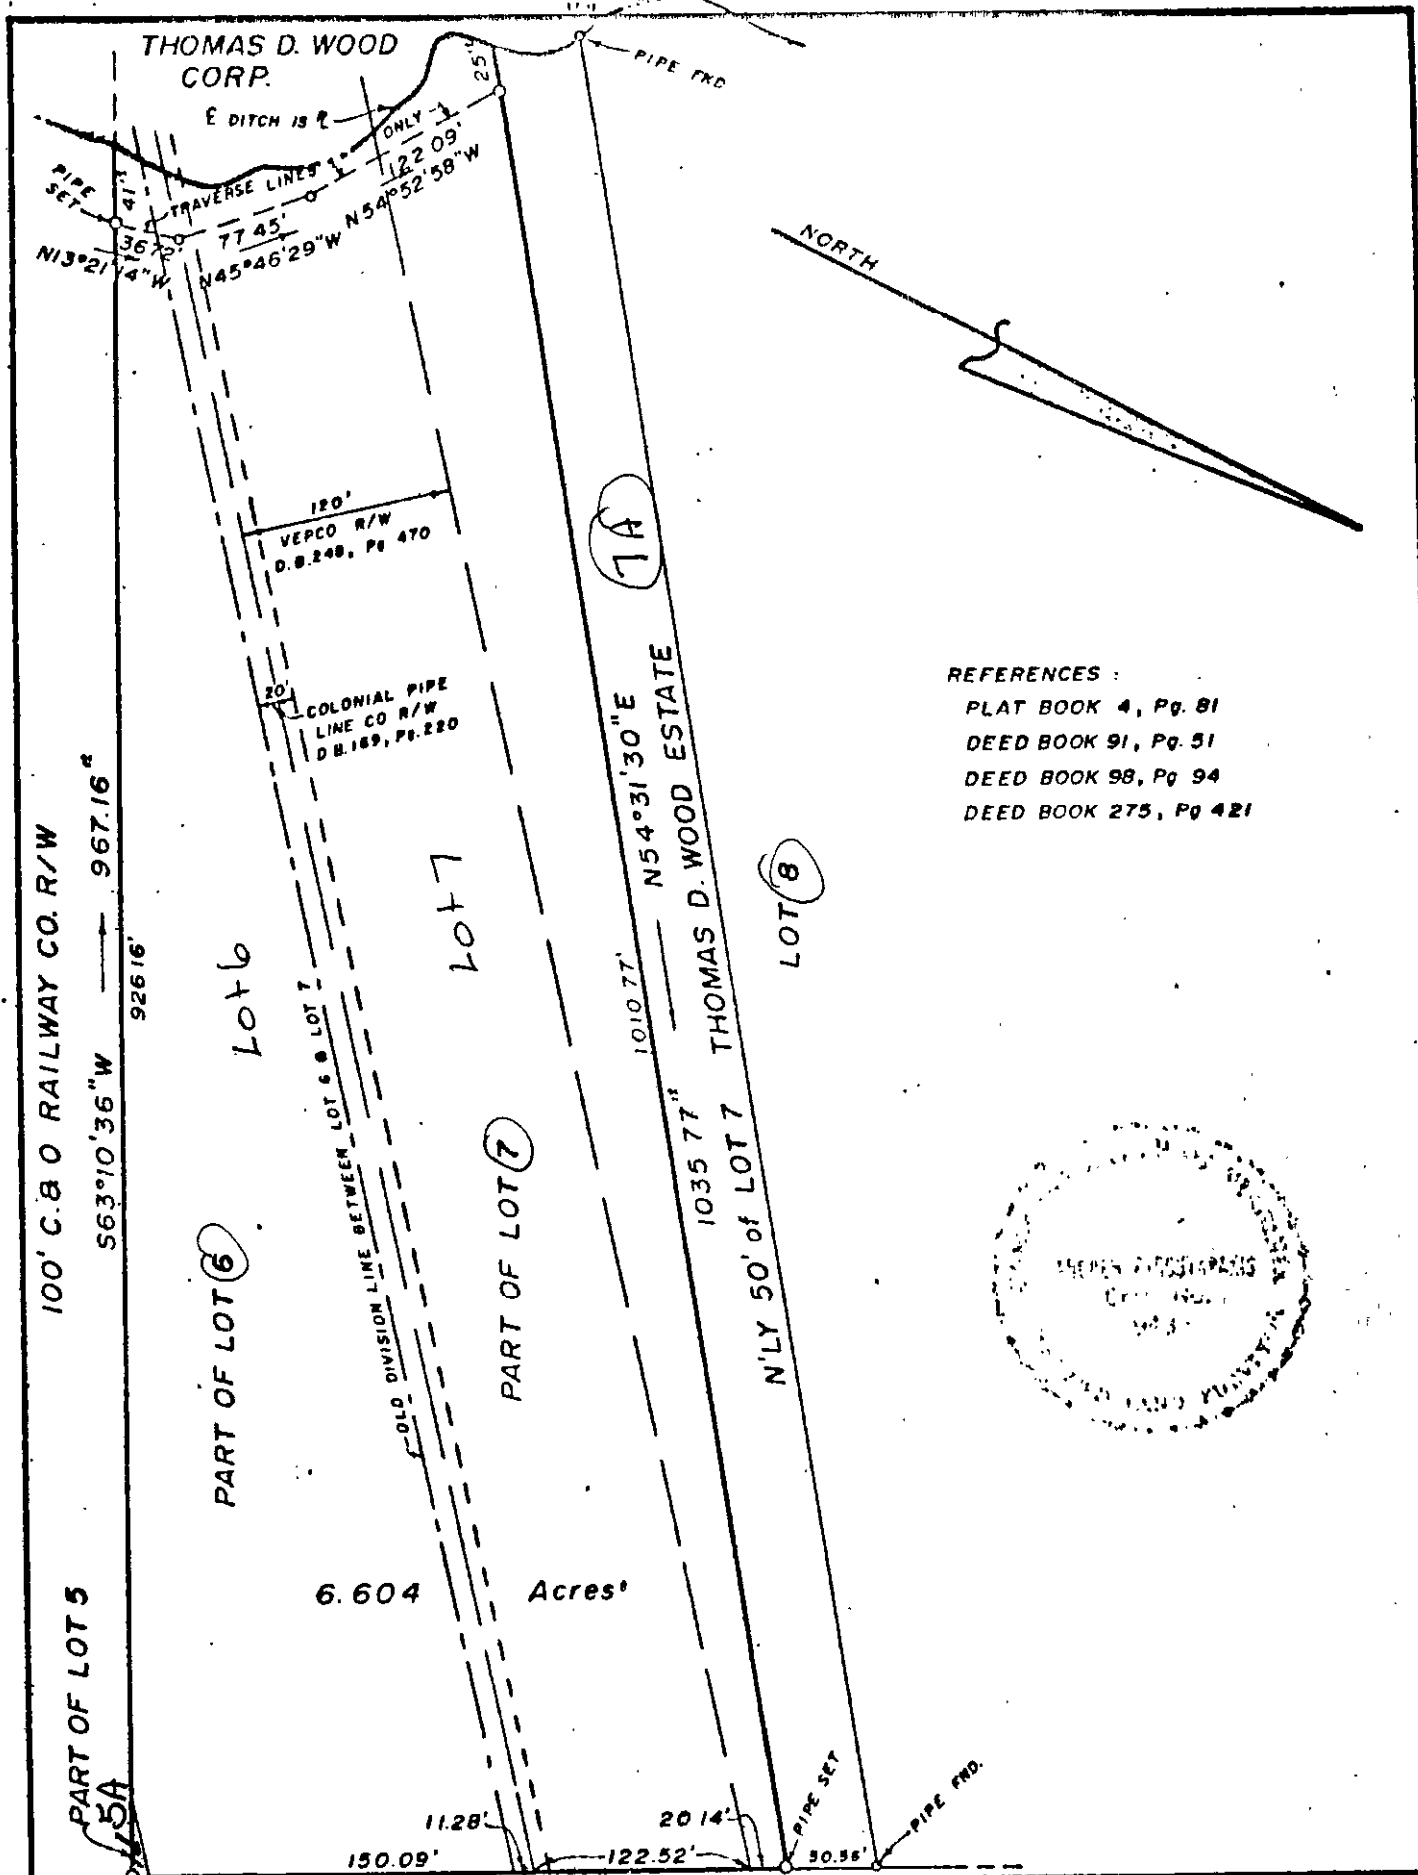

- REFERENCES :
- PLAT BOOK 4, Pg. 81
 - DEED BOOK 91, Pg. 51
 - DEED BOOK 98, Pg. 94
 - DEED BOOK 275, Pg. 421

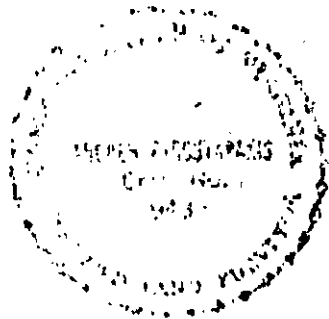

PLAT OF THE PROPERTY OF
CAMELOT DISTRIBUTING COMPANY
PART OF LOTS 5, 6 & 7
T.S. HARRIS ESTATE
COUNTY OF YORK, VIRGINIA
RECOUNVARAKIS AND ASSOC.
CIVIL ENGINEERS AND LAND SURVEYORS
HARRISBURG, VIRGINIA
F.B. 155 Pg. 23-7

Andrew Recouvarakis
ANDREW RECOUNVARAKIS
CERTIFIED LAND SURVEYOR

24C ① 5A, 6, 7, 7A → see D.B. 275-421