


24-78-A, B

24-80C (198)

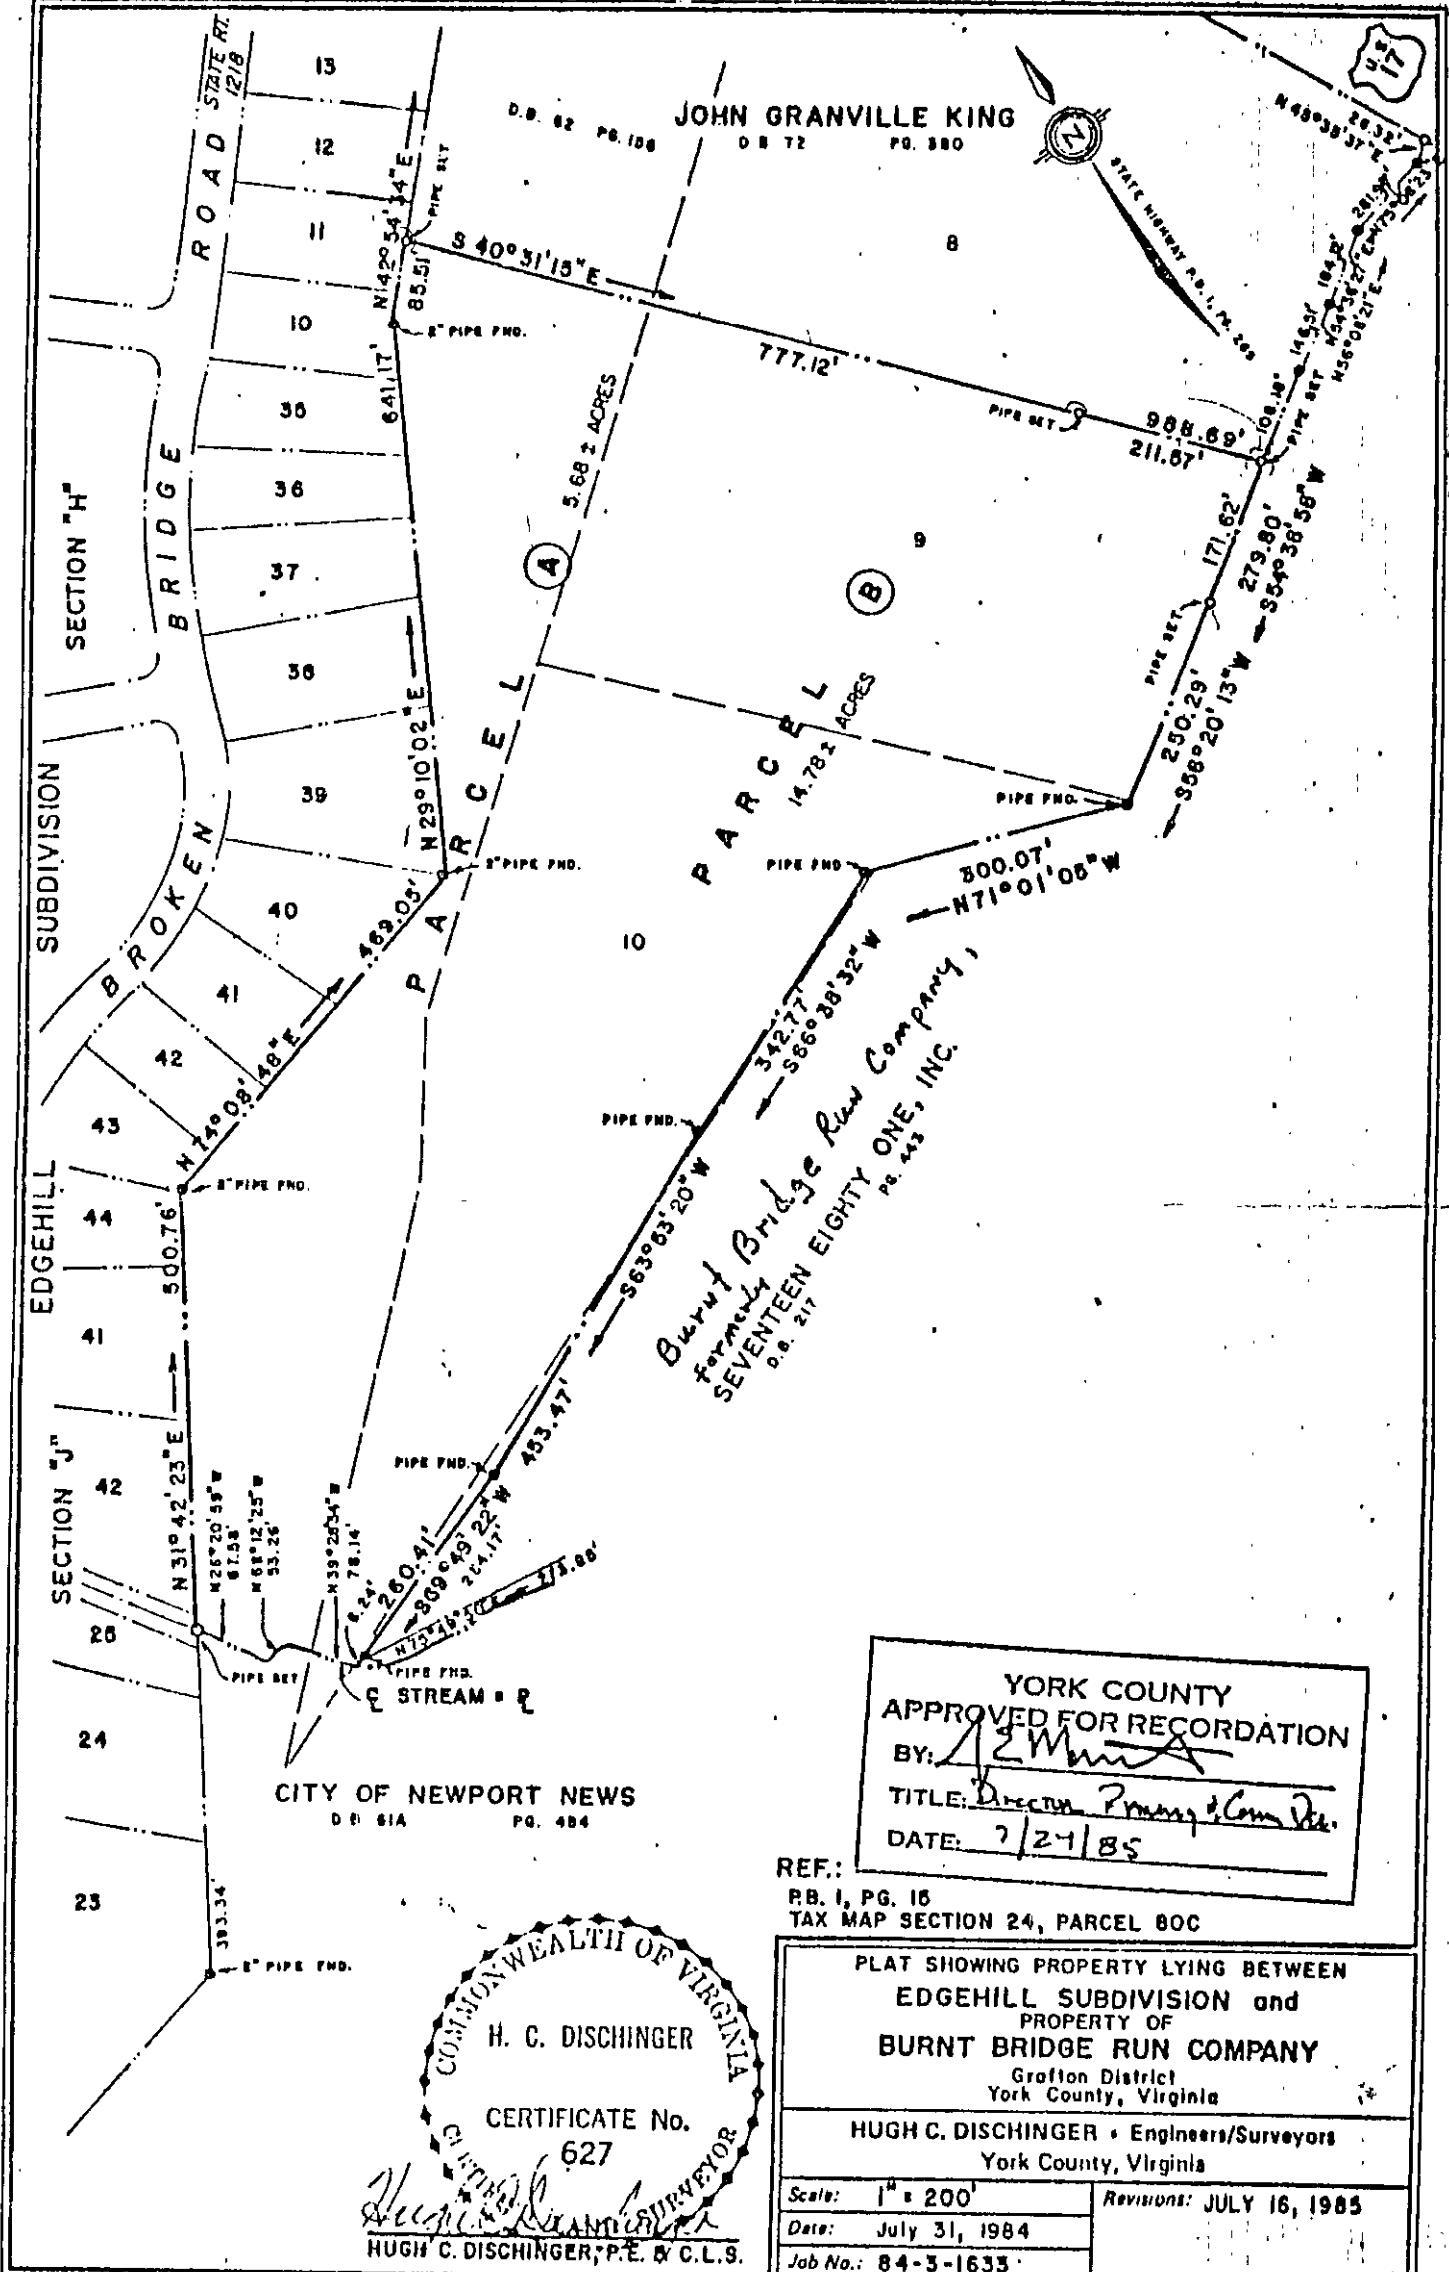

YORK COUNTY
 APPROVED FOR RECORDATION
 BY: *[Signature]*
 TITLE: Director Planning & Comm. Dev.
 DATE: 7/24/85

REF:
 RB. 1, PG. 16
 TAX MAP SECTION 24, PARCEL 80C

PLAT SHOWING PROPERTY LYING BETWEEN
 EDGEHILL SUBDIVISION and
 PROPERTY OF
 BURNT BRIDGE RUN COMPANY
 Grafton District
 York County, Virginia

HUGH C. DISCHINGER - Engineers/Surveyors
 York County, Virginia

Scale: 1" = 200'
 Date: July 31, 1984
 Job No.: 84-5-1633

Revisions: JULY 16, 1985

COMMONWEALTH OF VIRGINIA
 H. C. DISCHINGER
 CERTIFICATE No. 627
 HUGH C. DISCHINGER, P.E. & C.L.S.

Note: originally 24-80c now subsections acknowledged as 24 (78) A+B