


466-753

BOOK 402 PAGE 153

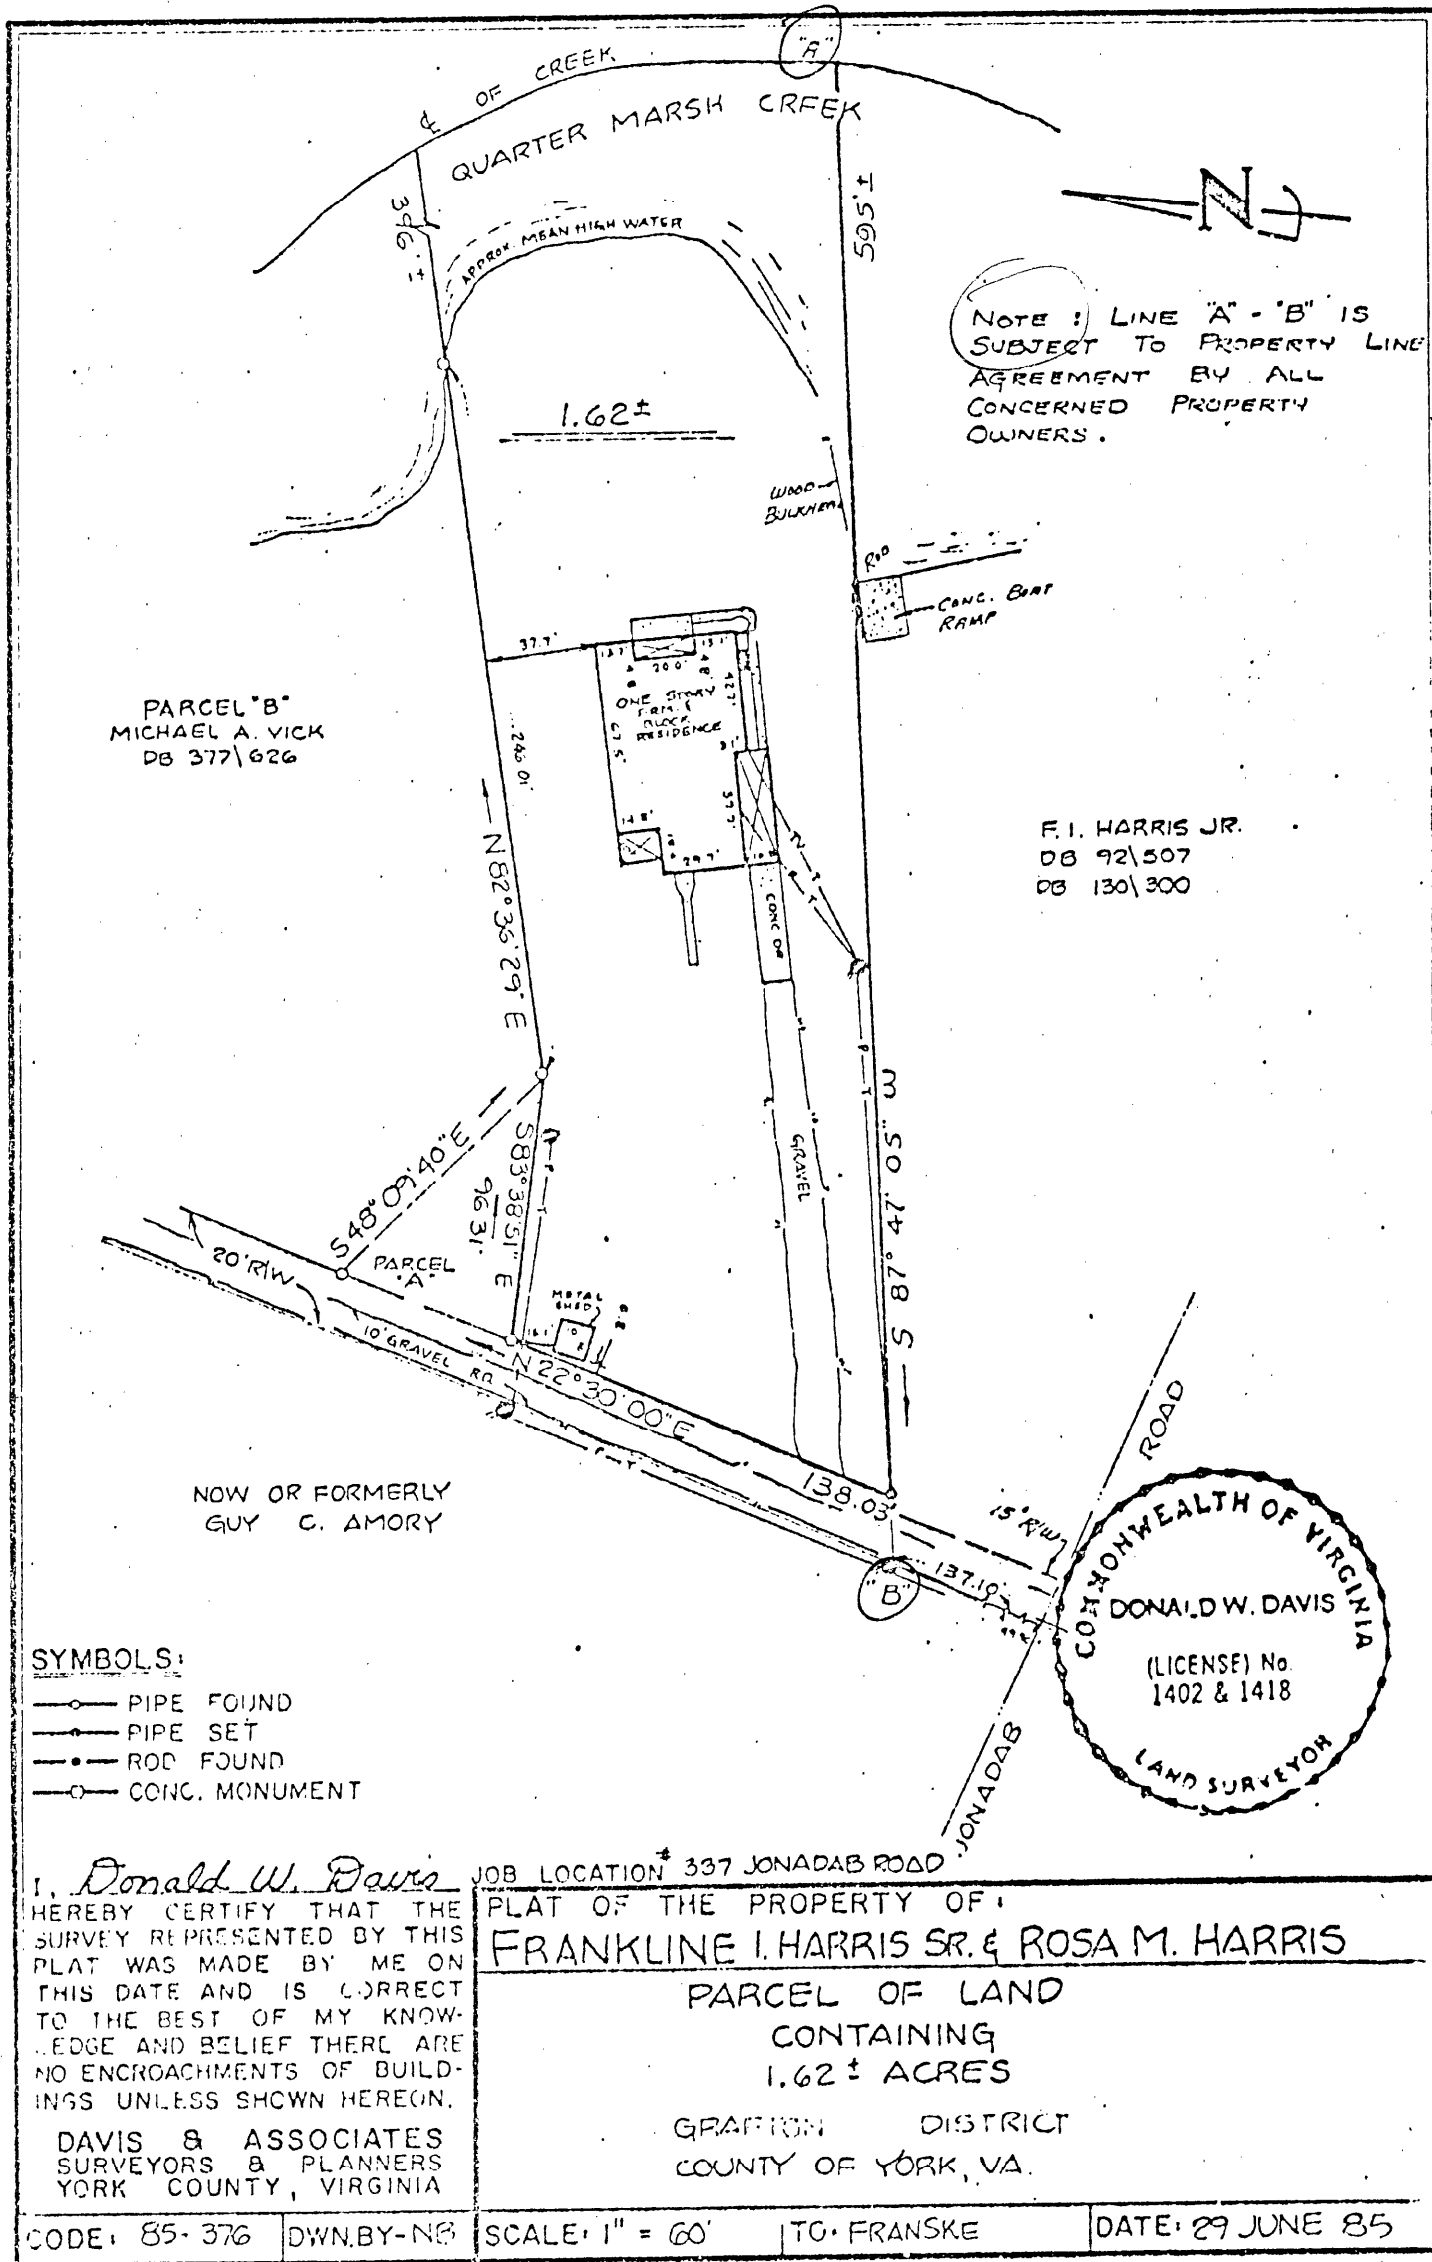


PARCEL "B"
MICHAEL A. VICK
DB 377\626

F. I. HARRIS JR.
DB 92\507
DB 130\300

NOW OR FORMERLY
GUY C. AMORY

- SYMBOLS:**
- PIPE FOUND
 - PIPE SET
 - ROD FOUND
 - CONC. MONUMENT

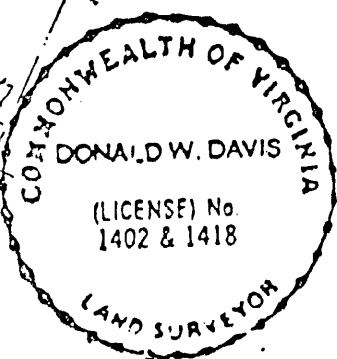

I, Donald W. Davis
HEREBY CERTIFY THAT THE SURVEY REPRESENTED BY THIS PLAT WAS MADE BY ME ON THIS DATE AND IS CORRECT TO THE BEST OF MY KNOWLEDGE AND BELIEF THERE ARE NO ENCROACHMENTS OF BUILDINGS UNLESS SHOWN HEREON.
DAVIS & ASSOCIATES
SURVEYORS & PLANNERS
YORK COUNTY, VIRGINIA

JOB LOCATION # 337 JONADAB ROAD
PLAT OF THE PROPERTY OF:
FRANKLINE I. HARRIS SR. & ROSA M. HARRIS
PARCEL OF LAND
CONTAINING
1.62 ± ACRES
GRAFTON DISTRICT
COUNTY OF YORK, VA.

CODE: 85-376 DWN.BY-NB SCALE: 1" = 60' TO: FRANSKE DATE: 29 JUNE 85

REVISED: 27 SEP 85

30Q 131

0 B462-753