


BK0911PG0801

B/H PLAN SHEET NO.: SW-11

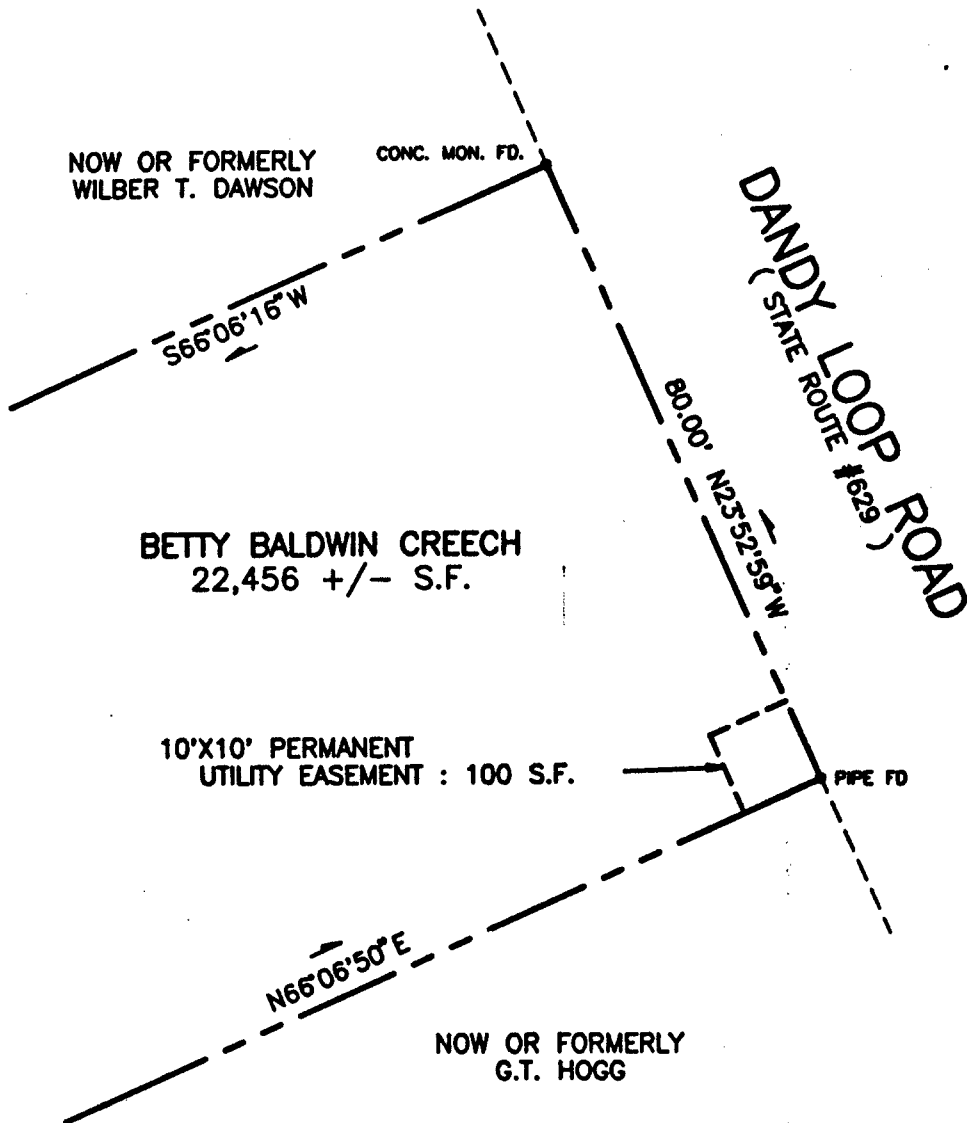

THIS SURVEY WAS PREPARED WITHOUT BENEFIT OF A TITLE REPORT.

THIS PLAT IS INTENDED FOR A DESCRIPTION OF EASEMENT ONLY, AND DOES NOT CONSTITUTE A BOUNDARY SURVEY.

	REFERENCE: W.B. 49, PG. 336 P.B. 9, PG. 128 D.B. 296, PG. 751	PLAT OF EASEMENT FROM: BETTY BALDWIN CREECH		
	MERIDIAN BASED ON VIRGINIA STATE PLANE, SOUTH ZONE	TO: COUNTY OF YORK, VIRGINIA PROJECT: DANDY AREA SANITARY SEWER		
	TAX MAP NO.: 20C-1-31	DATE: 9/03/95	SCALE: 1" = 20'	
	B/H PROJ. NO.: 71125	Meridian Associates, Inc. P.O. BOX 2573 VIRGINIA BEACH, VA 23450		