


SUFFOLK DISTRICT DESIGN UNIT

DESIGN FEATURES RELATING TO CONSTRUCTION OR TO REGULATION AND CONTROL OF TRAFFIC MAY BE SUBJECT TO CHANGE AS DEEMED NECESSARY BY THE DEPARTMENT

REVISED	FHYA REGION	STATE	FEDERAL AID PROJECT	ROUTE	STATE PROJECT	SHEET NO.
	3	VA		621	0621-099-175, C-501	8

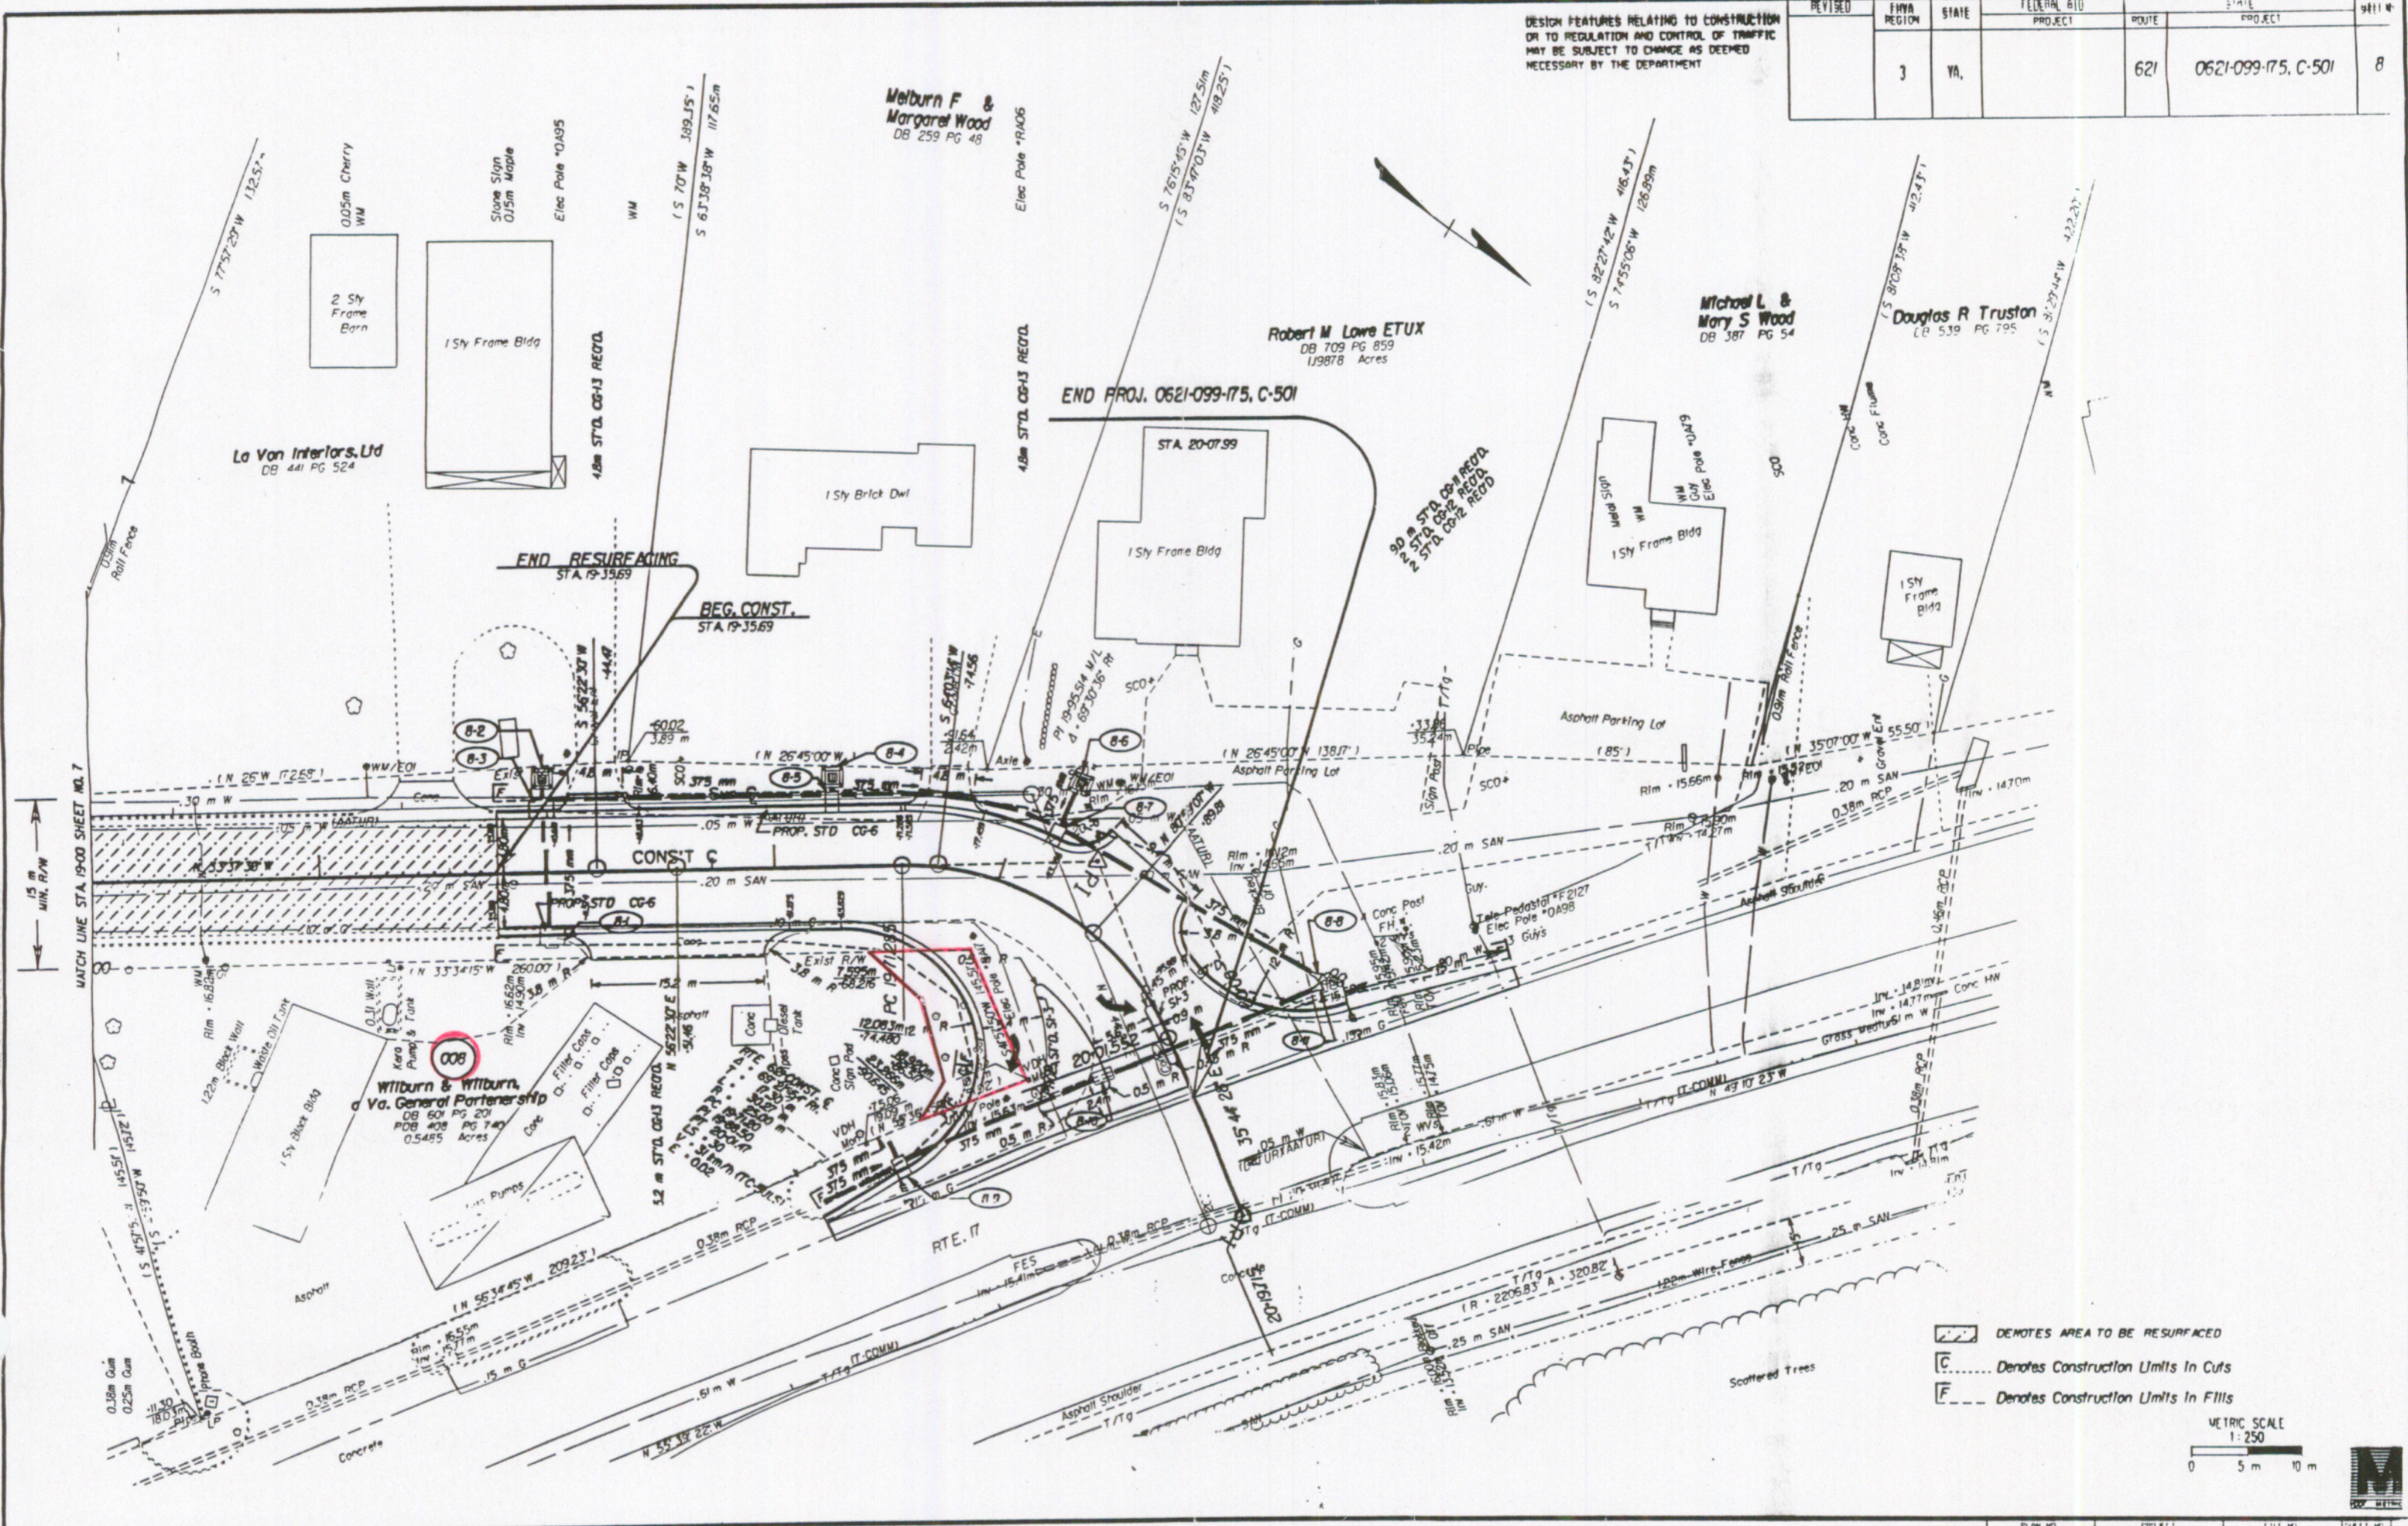

SURVEYED BY: G. A. HARRIS, III
 SUPERVISED BY: R. T. SCOTT, JR.
 DESIGNED BY: F. S. SPEIGHT, JR.
 CAD OPERATOR: F. S. SPEIGHT
 REVISED BY: [unclear]

- DENOTES AREA TO BE RESURFACED
- DENOTES CONSTRUCTION LIMITS IN CUTS
- DENOTES CONSTRUCTION LIMITS IN FILLS

