


PEKCAD-Bayonne, N.J.  
**EXHIBIT**  
**B** BK. 058PG0608

37-142B

NUMBER	RADIUS	ARC LENGTH
C4	419.91	35.88
C5	569.94	42.78

NUMBER	DIRECTION	DISTANCE
L6	N 70°41'10" E	50.00'
L7	N 67°02'38" E	88.24'
L8	N 89°47'01" E	109.44'
L9	S 89°56'02" E	53.07'
L10	S 89°42'40" E	20.74'
L11	N 64°04'00" W	53.38'
L12	N 87°52'30" W	27.01'
L13	S 25°14'40" W	40.52'
L14	N 82°10'20" W	101.37'
L15	N 36°47'10" W	67.39'
L16	S 69°39'00" W	91.92'
L17	S 88°30'30" W	47.85'
L18	N 84°12'30" W	81.99'
L19	N 36°30'20" W	80.58'
L20	N 53°35'40" W	102.12'
L21	N 20°03'50" W	141.83'
L22	N 03°10'30" E	122.45'
L23	N 32°43'40" E	26.72'
L24	N 10°34'40" W	32.45'
L25	N 20°04'00" W	200.04'
L26	N 18°00'10" W	128.00'

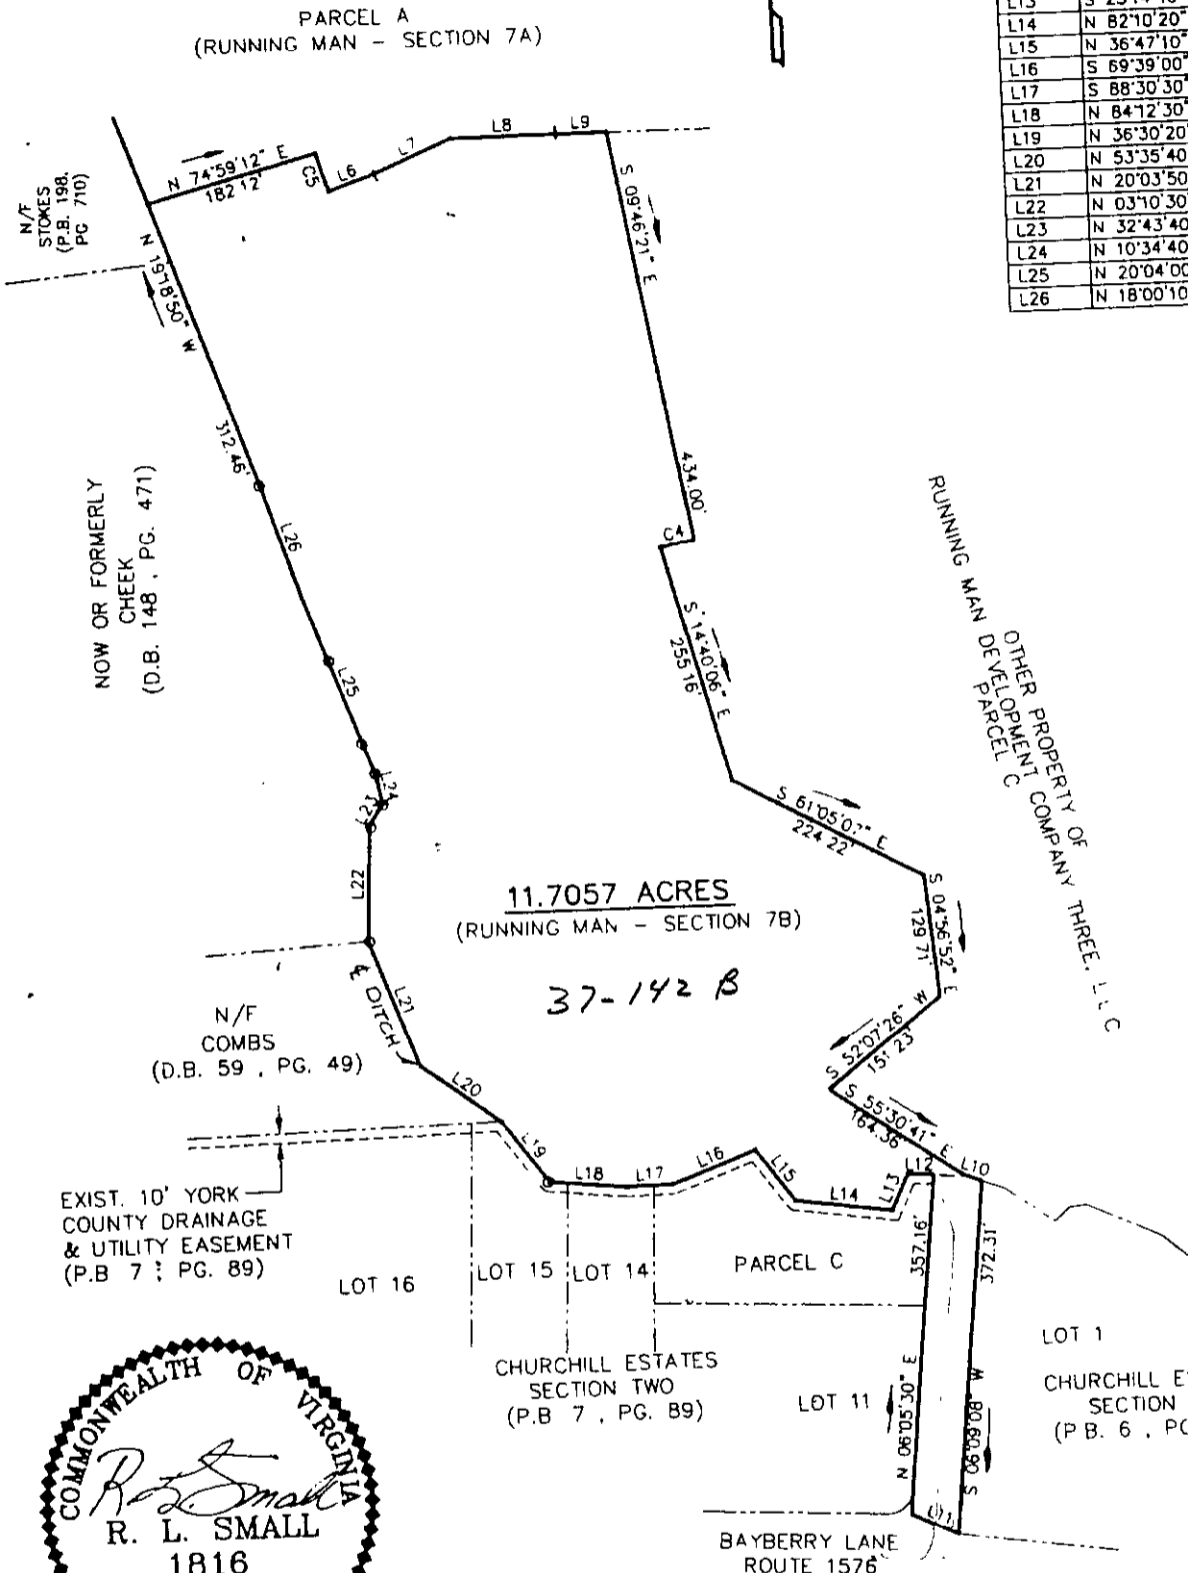

*R. L. Small*  
 HEREBY CERTIFY THAT THE SURVEY REPRESENTED BY THIS PLAT WAS MADE BY ME ON THIS DATE AND IS CORRECT TO THE BEST OF MY KNOWLEDGE AND BELIEF THERE ARE NO ENCROACHMENTS OF BUILDINGS UNLESS SHOWN HEREON.  
**DAVIS & ASSOCIATES, P.C.**  
 SURVEYORS - PLANNERS  
 YORKTOWN, VIRGINIA

PLAT OF THE PROPERTY TO BE CONVEYED TO:  
**RUNNING MAN DEVELOPMENT COMPANY THREE, L.L.C.**

**PARCEL B**  
 CONTAINING : 11.7057 ACRES  
**PROPOSED RUNNING MAN**  
 SECTION 7B  
 COUNTY OF YORK, VIRGINIA

CODE : RM-7    DWN.BY-RLS    SCALE : 1" = 200'    TO: ODER    DATE : 15 JUNE 1998

37-142B