



BK1070PG0826

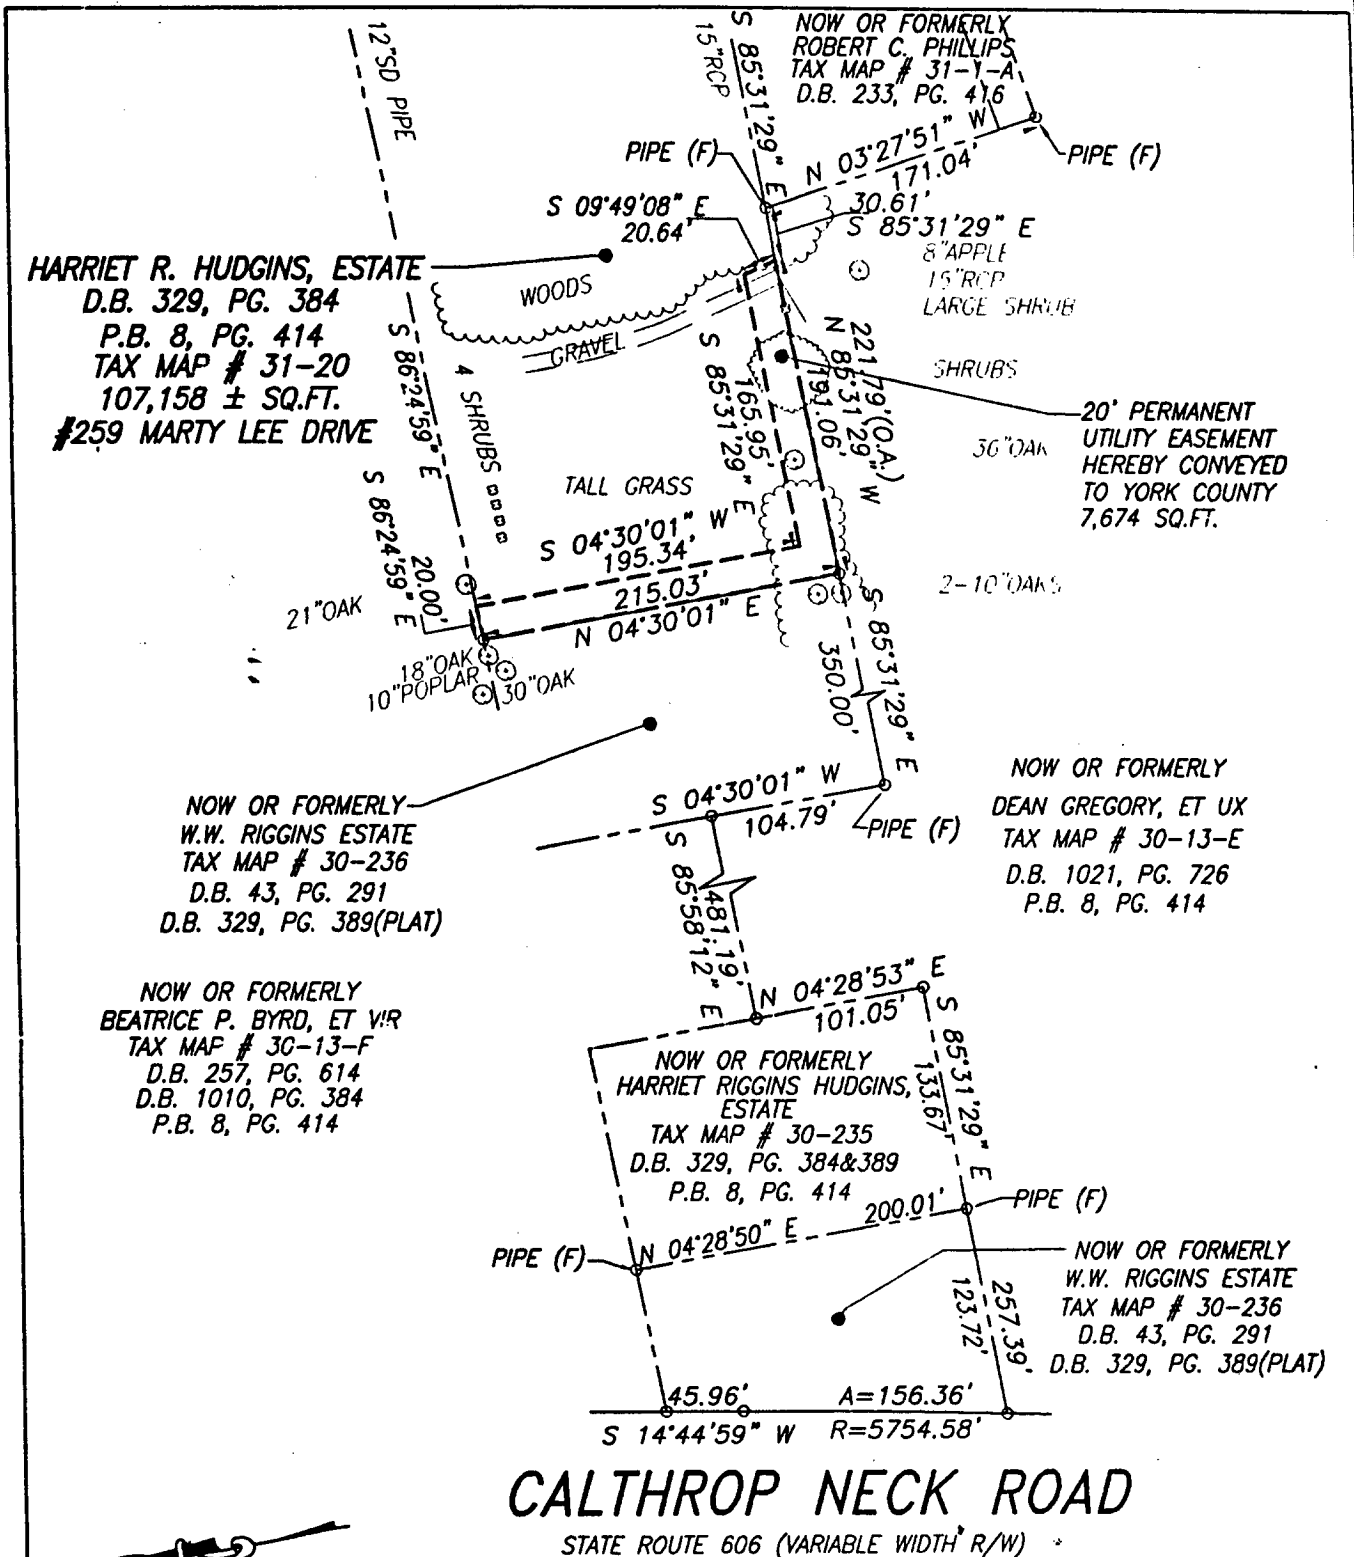

NOTES:

1. THIS PLAT IS INTENDED FOR A DESCRIPTION OF EASEMENT ONLY, AND DOES NOT CONSTITUTE A BOUNDARY SURVEY.
2. THIS SURVEY WAS PERFORMED WITHOUT THE BENEFIT OF A TITLE REPORT, AND MAY NOT REFLECT ALL EASEMENTS OR RESTRICTIONS THAT MAY AFFECT THE PROPERTY.

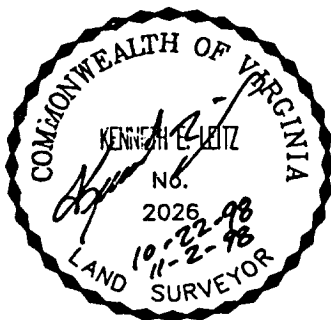

REFERENCES:
 D.B. 329, PG. 384&389
 P.B. 8, PG. 414
 D.B. 257, PG. 614
 D.B. 1021, PG. 726
 D.B. 1010, PG. 384
 D.B. 43, PG. 291

MERIDIAN IS BASED ON:
 VIRGINIA STATE PLANE COORDINATE SYSTEM, SOUTH ZONE, NAD 83
 U.S. SURVEY FEET

PLAT OF EASEMENT
 FROM: HARRIET R. HUDGINS, ESTATE
 TO: COUNTY OF YORK, VIRGINIA
 PROJECT: CALTHROP NECK ROAD AREA
 SANITARY SEWER IMPROVEMENTS

DATE: 10/22/98 SCALE: 1" = 100'

REVISED: 11/02/98

PRECISION MEASUREMENTS, INC.
 SURVEYORS • GPS • GIS • MAPPERS
 851 SEAHAWK CIRCLE, SUITE 103
 VIRGINIA BEACH, VIRGINIA 23452
 (757) 368-0945