


Y:\909\52317-York County On Call\52317-001 York Co_Poq Boundary Line\DWG\52317-909V-PBLA.dwg | Plotted on 11/25/2024 11:16 AM | by Robert Mann

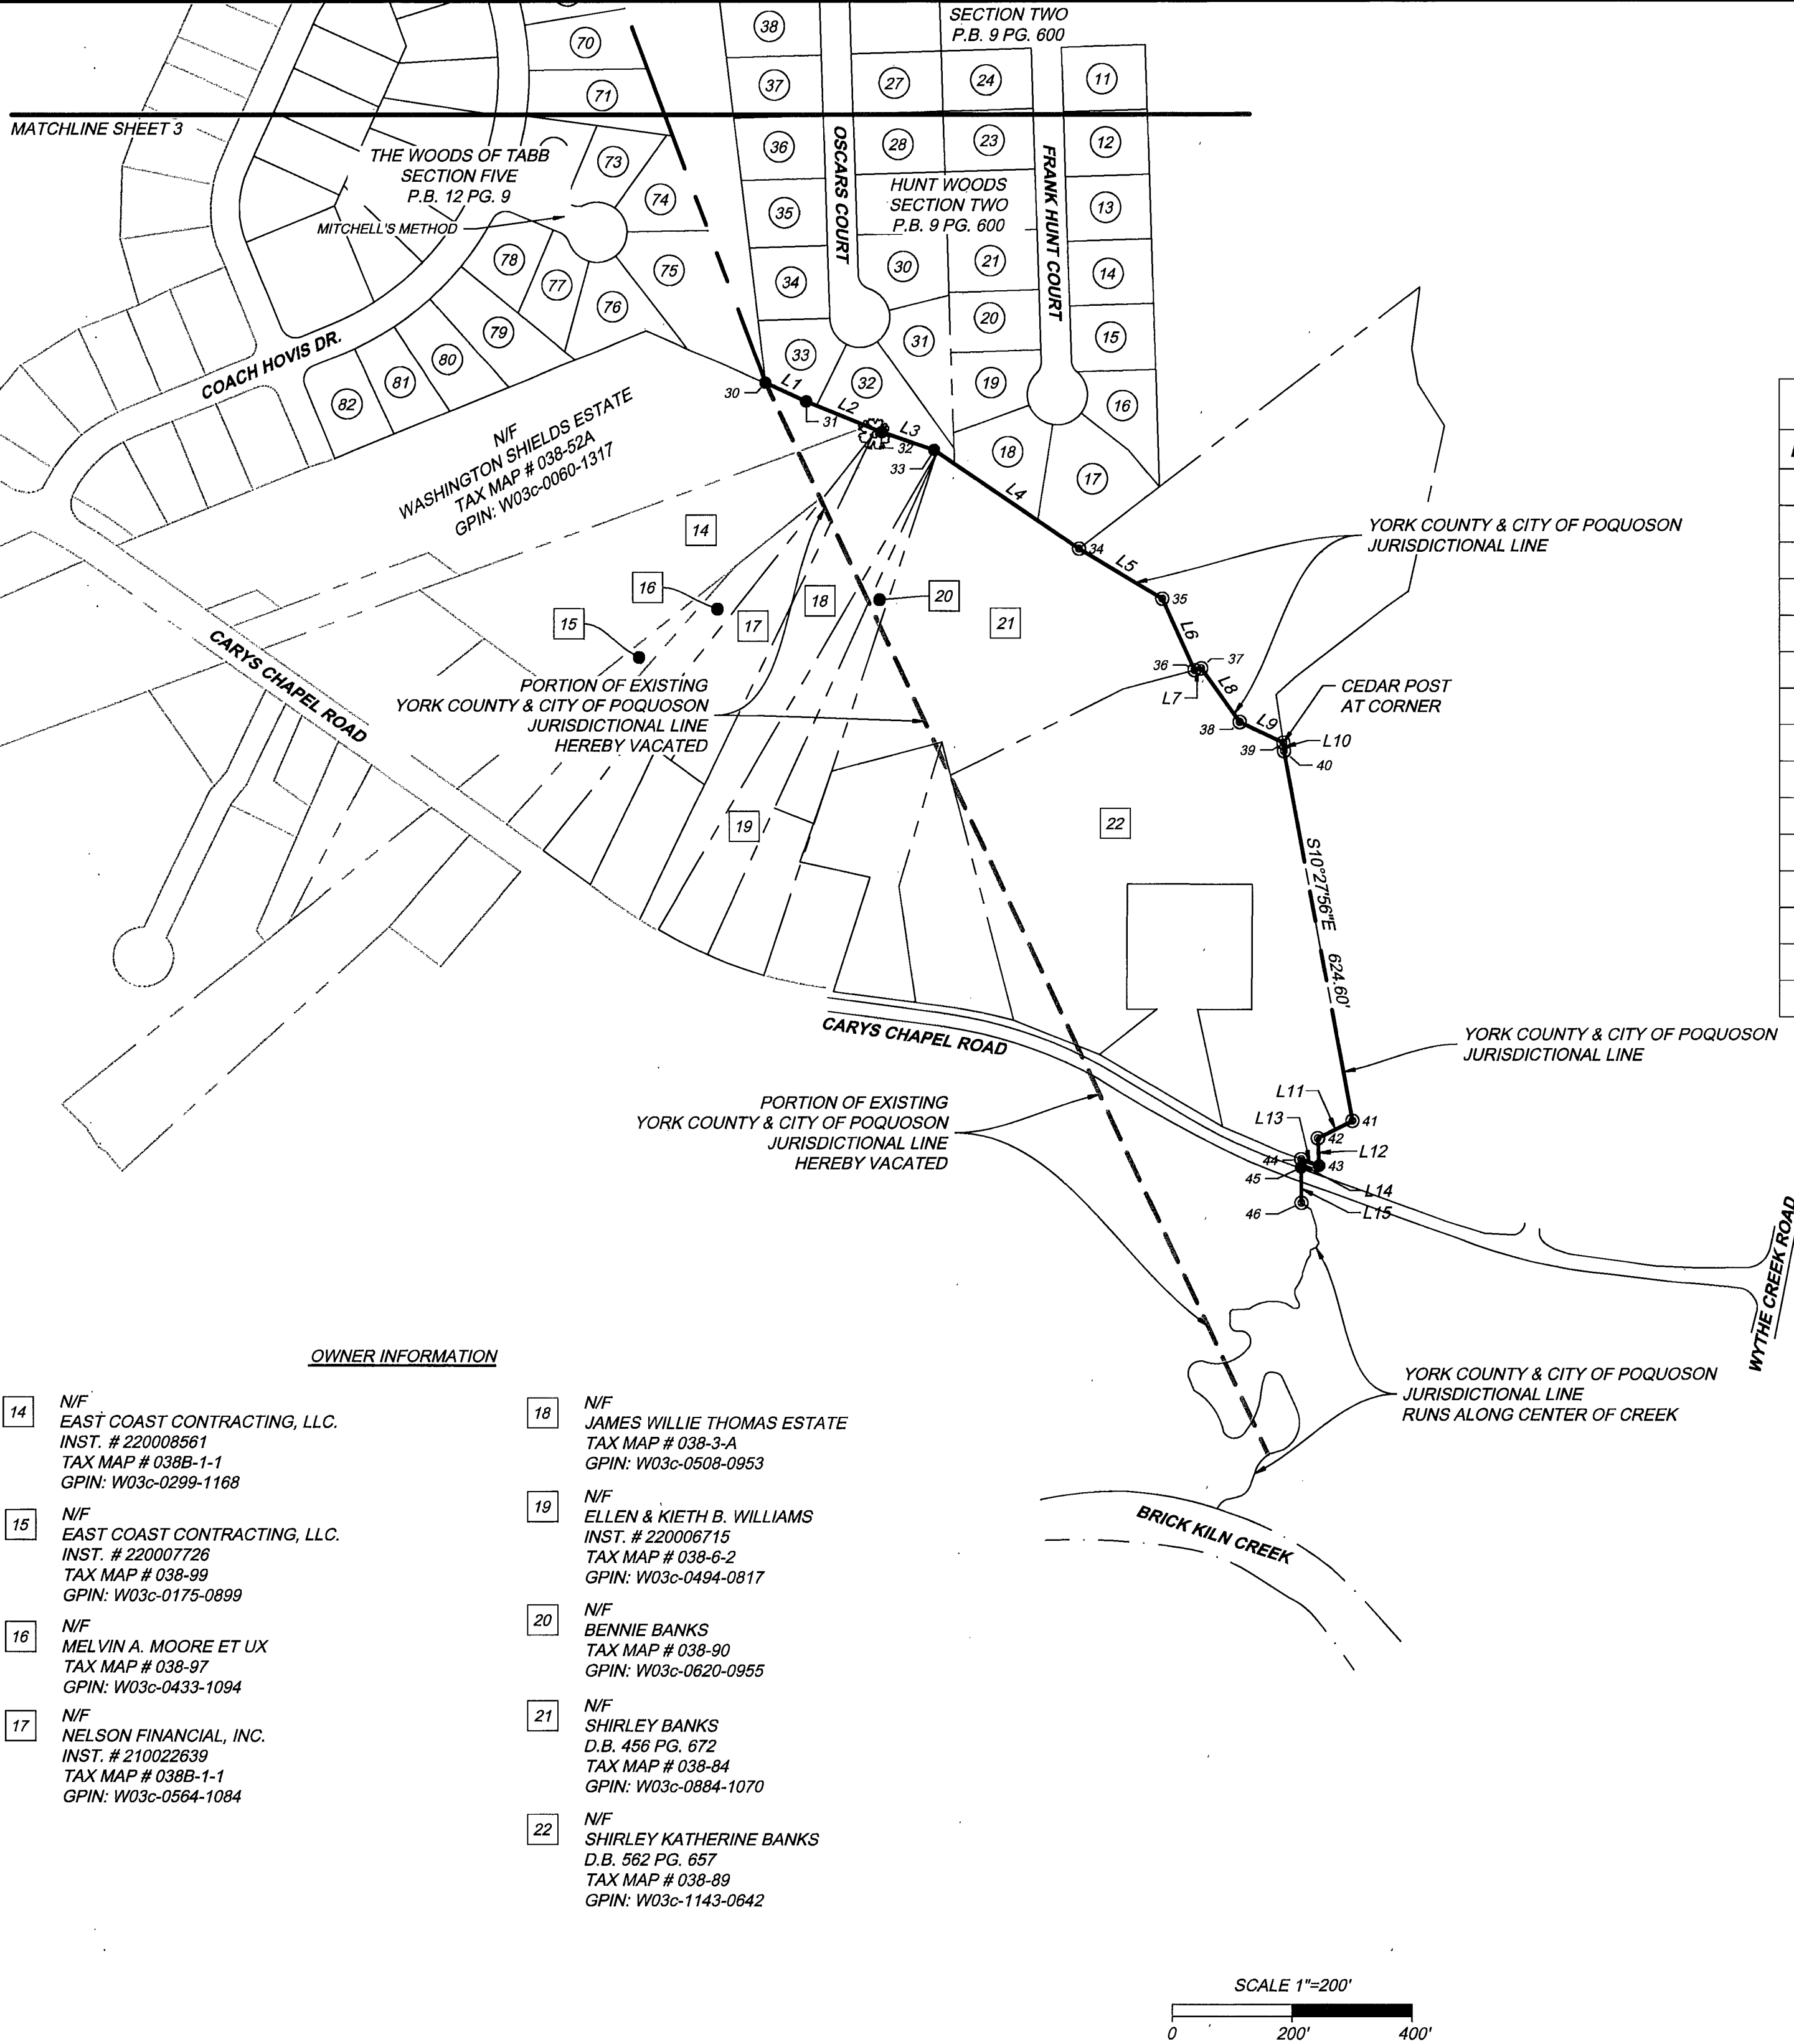

LINE TABLE		
LINE	BEARING	LENGTH
L1	S65°08'37"E	74.45'
L2	S67°54'26"E	136.28'
L3	S71°13'43"E	91.90'
L4	S55°48'07"E	291.52'
L5	S58°59'19"E	161.51'
L6	S24°18'44"E	130.26'
L7	N75°20'27"E	11.82'
L8	S35°38'24"E	110.00'
L9	S64°42'22"E	80.19'
L10	S4°43'59"E	14.16'
L11	S63°12'16"W	64.40'
L12	S2°59'54"E	45.70'
L13	N69°49'05"W	32.23'
L14	S0°28'17"E	14.10'
L15	S0°28'17"E	58.74'

- OWNER INFORMATION**

14

N/F
EAST COAST CONTRACTING, LLC.
INST. # 220008561
TAX MAP # 038B-1-1
GPIN: W03c-0299-1168

15

N/F
EAST COAST CONTRACTING, LLC.
INST. # 220007726
TAX MAP # 038-99
GPIN: W03c-0175-0899

16

N/F
MELVIN A. MOORE ET UX
TAX MAP # 038-97
GPIN: W03c-0433-1094

17

N/F
NELSON FINANCIAL, INC.
INST. # 210022639
TAX MAP # 038B-1-1
GPIN: W03c-0564-1084

18

N/F
JAMES WILLIE THOMAS ESTATE
TAX MAP # 038-3-A
GPIN: W03c-0508-0953

19

N/F
ELLEN & KIETH B. WILLIAMS
INST. # 220006715
TAX MAP # 038-6-2
GPIN: W03c-0494-0817

20

N/F
BENNIE BANKS
TAX MAP # 038-90
GPIN: W03c-0620-0955

21

N/F
SHIRLEY BANKS
D.B. 456 PG. 672
TAX MAP # 038-84
GPIN: W03c-0884-1070

22

N/F
SHIRLEY KATHERINE BANKS
D.B. 562 PG. 657
TAX MAP # 038-89
GPIN: W03c-1143-0642
-
- STATE OF VIRGINIA
COUNTY OF YORK

IN THE CLERK'S OFFICE OF THE CIRCUIT COURT FOR THE COUNTY OF YORK-POQUOSON THE 23 DAY OF 4, 2025
THIS PLAT WAS PRESENTED AND ADMITTED TO RECORD AS THE LAW DIRECTS,
AS INSTRUMENT # 250005907

TESTE: Kristen W. Nelson, CLERK
BY: Christina Wunder-Cobay
- PLAT SHOWING
NEW JURISDICTIONAL BOUNDARY BETWEEN
YORK COUNTY
AND
CITY OF POQUOSON
- | | |
|----------------------|----------------------|
| York County, VA | City of Poquoson, VA |
| DATE: Oct. 28, 2024 | SCALE: 1" = 200' |
| SHEET 4 OF 4 | J.N.: 52317 |
| DRAWN BY: C.McKIBBON | CHECK BY: R.MANN |
- TIMMONS GROUP
- THIS DRAWING PREPARED AT THE
NEWPORT NEWS OFFICE
800 Tech Center Parkway, Suite 103
Newport News, VA 23606
TEL 757.782.3041 www.timmons.com
- YOUR VISION ACHIEVED THROUGH OURS.
- Site Development Residential Infrastructure Technology