



Deed Book 74, page 79

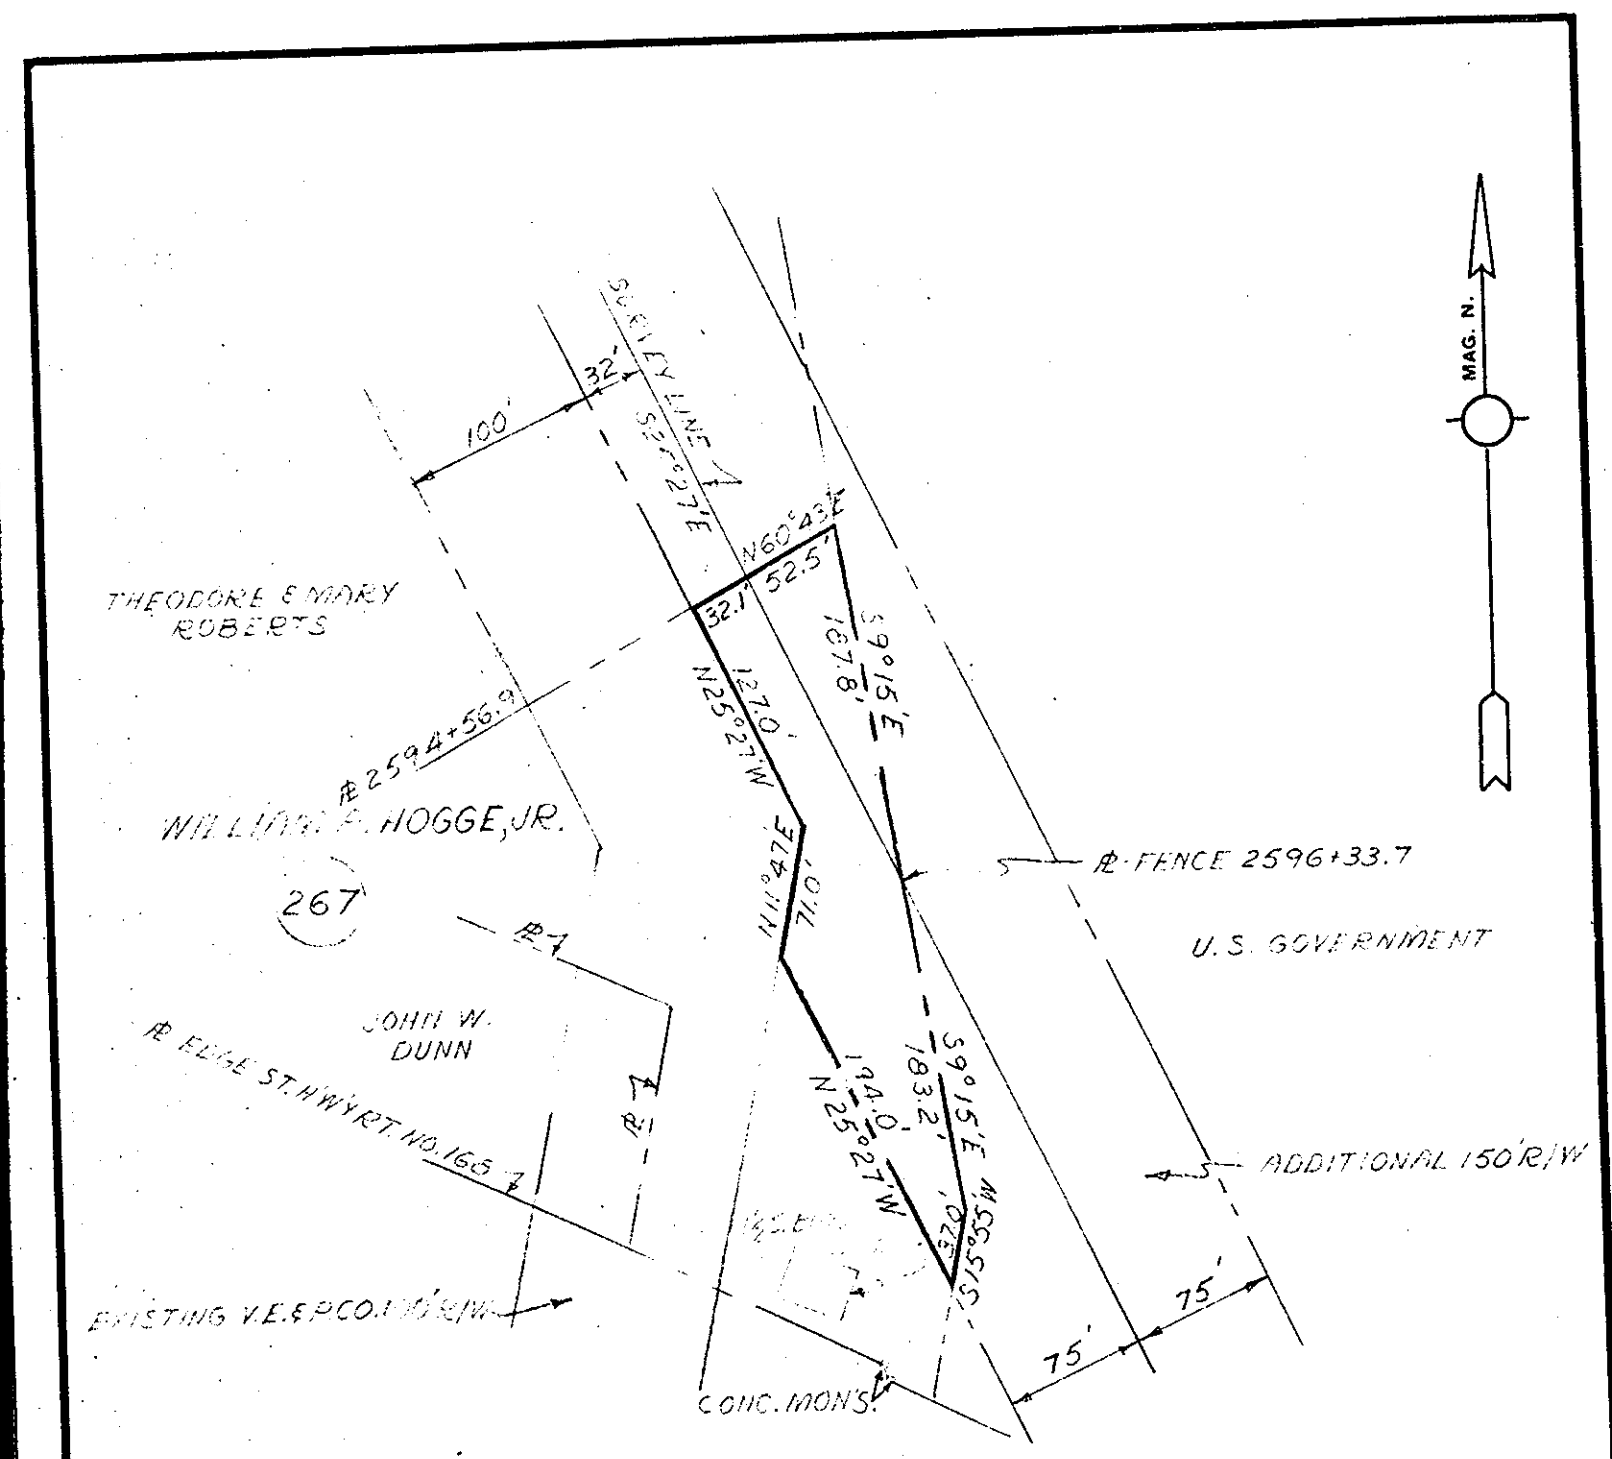


VIRGINIA ELECTRIC AND POWER CO.
 CHESTERFIELD - N.A.C.A.
 TRANSMISSION LINE
 PLAT TO ACCOMPANY RIGHT-OF-WAY AGREEMENT
 WITH
WILLIAM A. HOGGE, JR.
 DISTRICT COUNTY STATE
 BRUTON YORK VA.
 SCALE: 1 INCH = 100 FT. **NO. 267**
 DATE: JAN. 4, 1952 SURVEYED BY
 STONE & WEBSTER ENG. CORP.

Deed Book 74, page 81

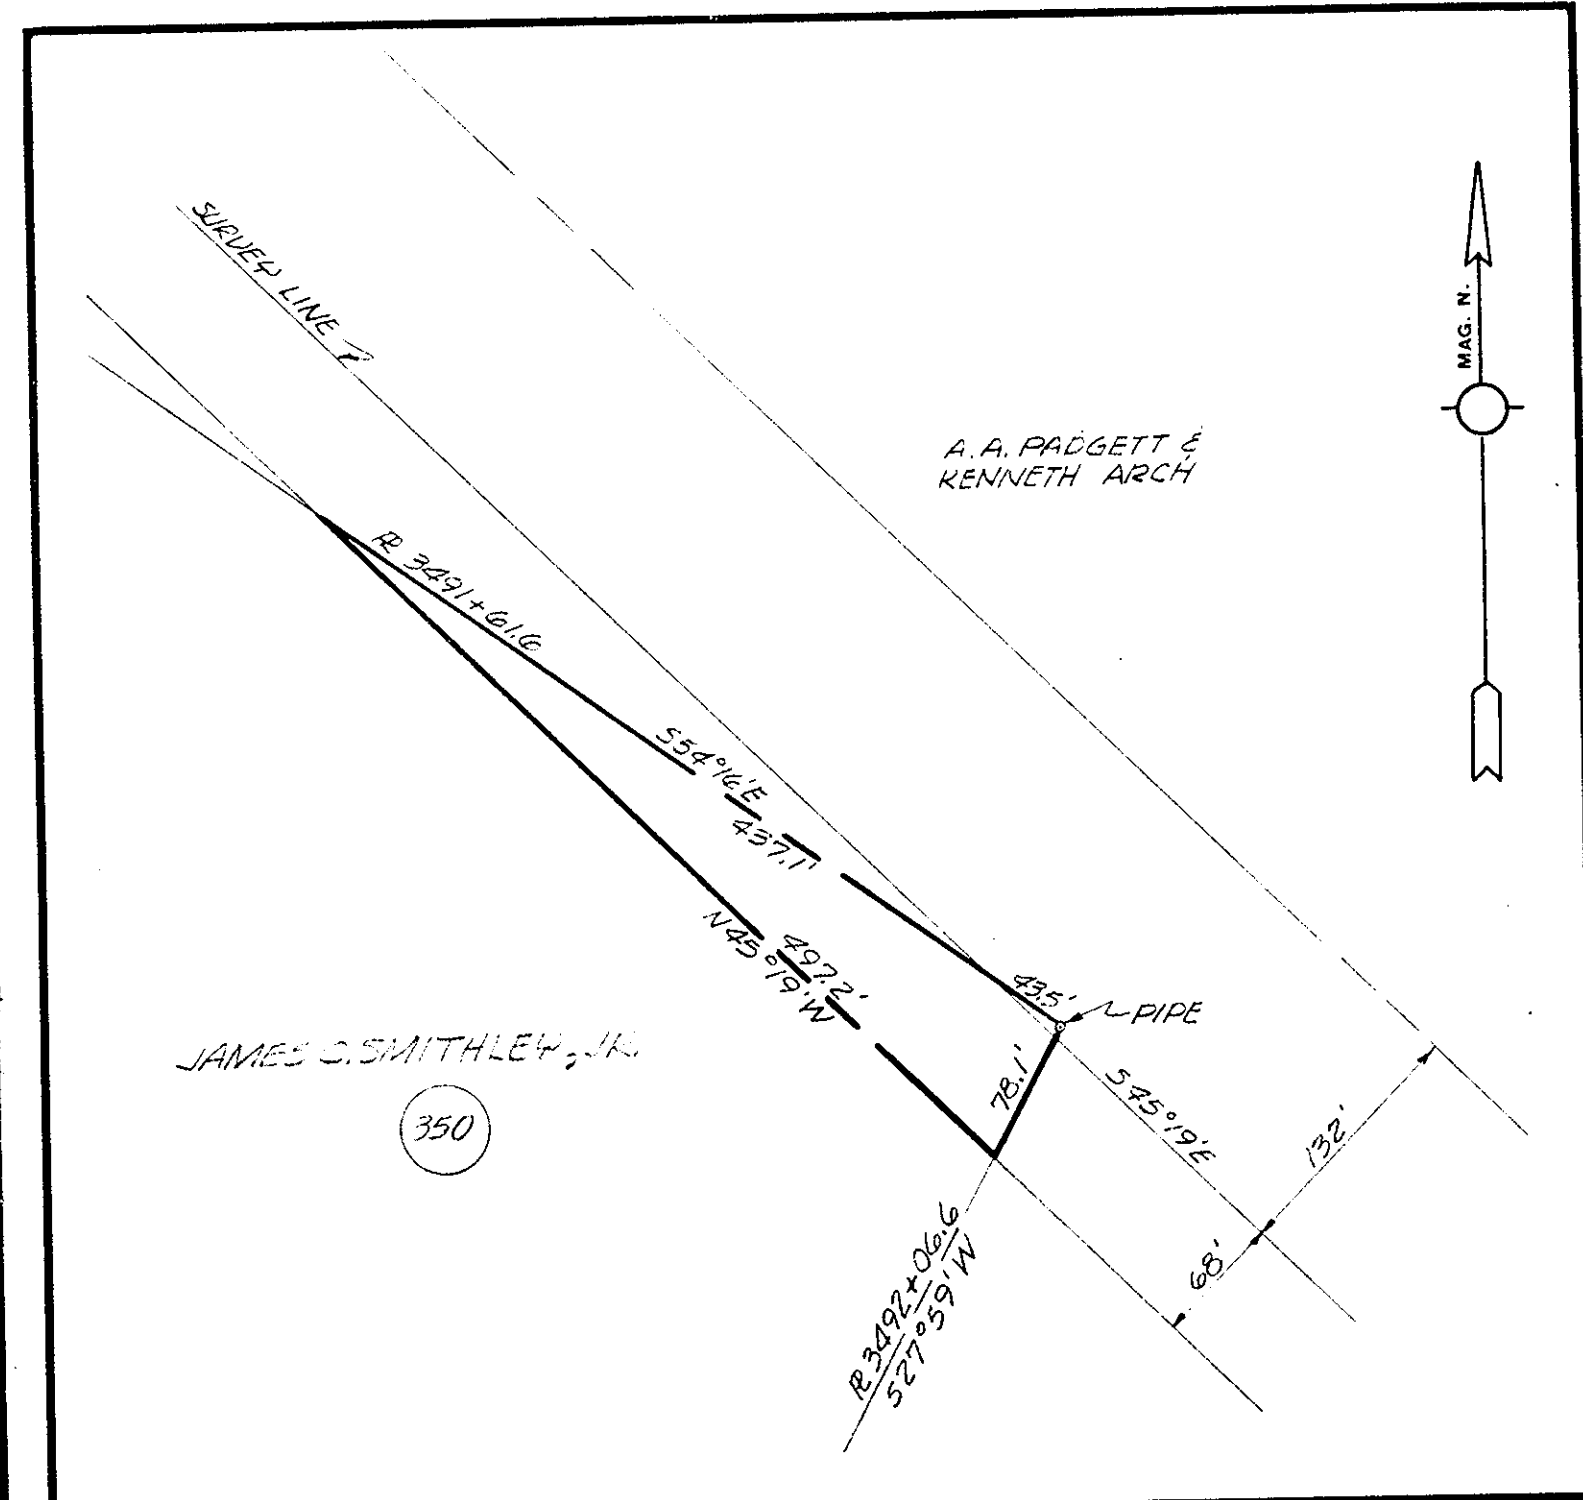

VIRGINIA ELECTRIC AND POWER CO.
 CHESTERFIELD - N.A.C.A.
 TRANSMISSION LINE
 PLAT TO ACCOMPANY RIGHT-OF-WAY AGREEMENT
 WITH
JAMES O. SMITHLEY, JR.
 DISTRICT COUNTY STATE
 POQUOSON YORK VA.
 SCALE: 1 INCH = 100 FT. **NO. 350**
 DATE: SEPT. 11, 1951 SURVEYED BY
 STONE & WEBSTER ENG. CORP.

Deed Book 74, page 83

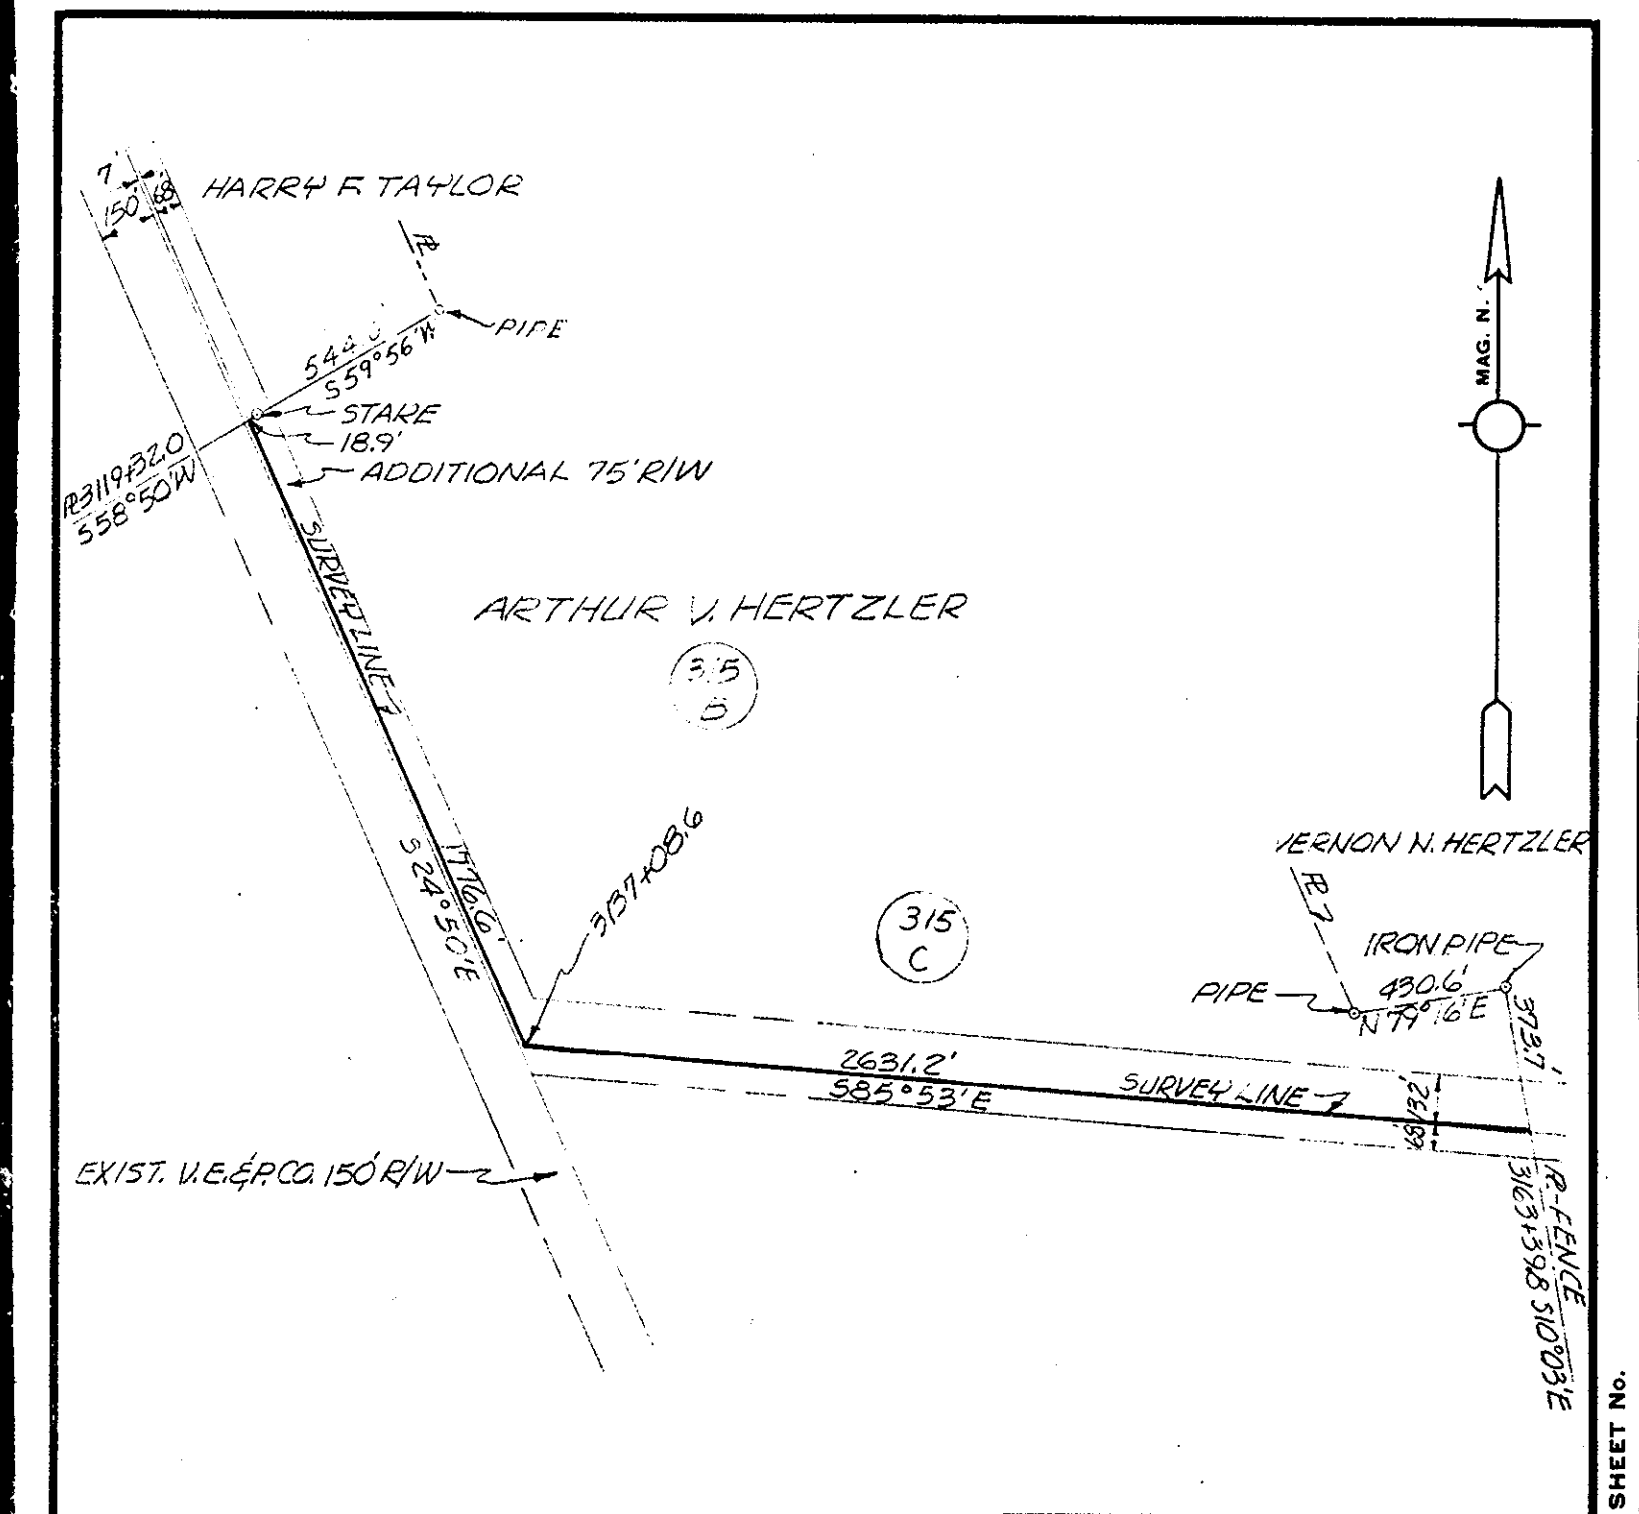

VIRGINIA ELECTRIC AND POWER CO.
 CHESTERFIELD - N.A.C.A.
 TRANSMISSION LINE
 PLAT TO ACCOMPANY RIGHT-OF-WAY AGREEMENT
 WITH
ARTHUR V. HERTZLER
 DISTRICT COUNTY STATE
 GRAFTON YORK VA.
 SCALE: 1 INCH = 500 FT. **NO. 315 B&C**
 DATE: AUG. 30, 1951 SURVEYED BY
 STONE & WEBSTER ENG. CORP.