



VENUE BOOK NO. 18			
VIRGINIA ELECTRIC AND POWER COMPANY			
PLAT TO ACCOMPANY RIGHT-OF-WAY AGREEMENT			
PENINSULA		DISTRICT	
DISTRICT	COUNTY	STATE	
NELSON	YORK	VIRGINIA	
WILLIAMSBURG OFFICE		NO. R/1039	
1952			

--- CENTERLINE OF RIGHT-OF-WAY
 Recorded October 9, 1952
 See Deed Book 76 page 467

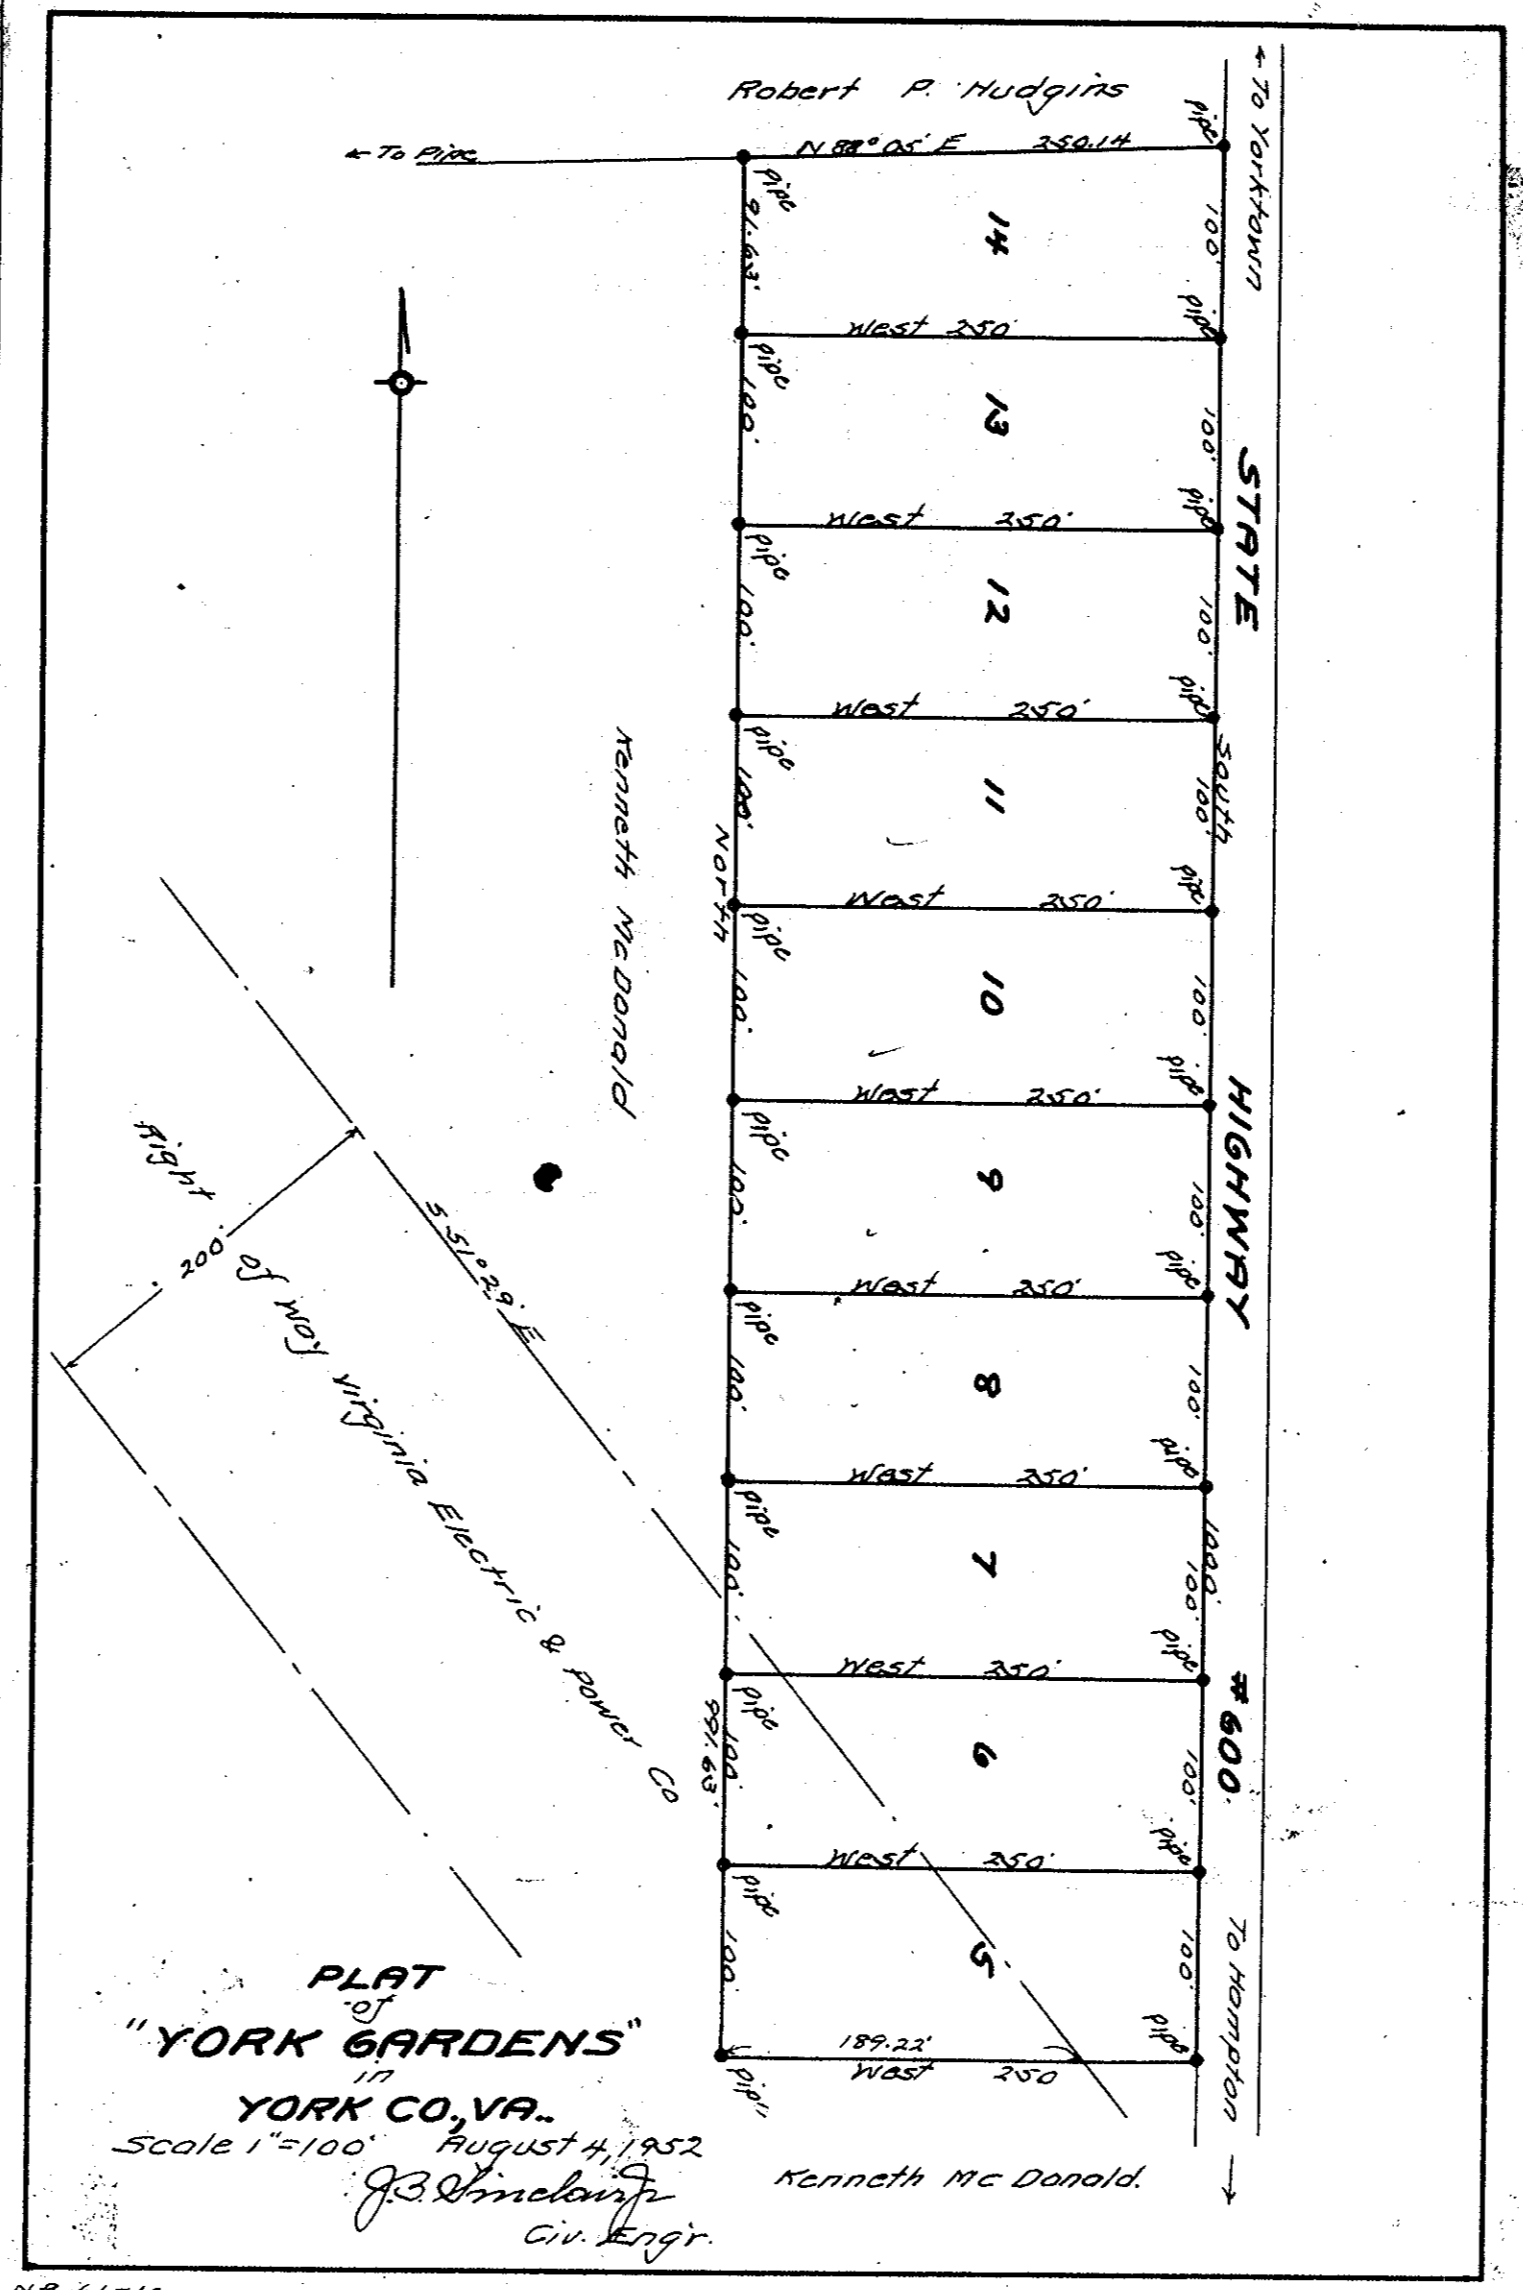

PLAT OF
 "YORK GARDENS"
 IN
 YORK CO., VA.
 Scale 1"=100'
 August 4, 1952
 J.B. Winkler
 Civ. Engr.

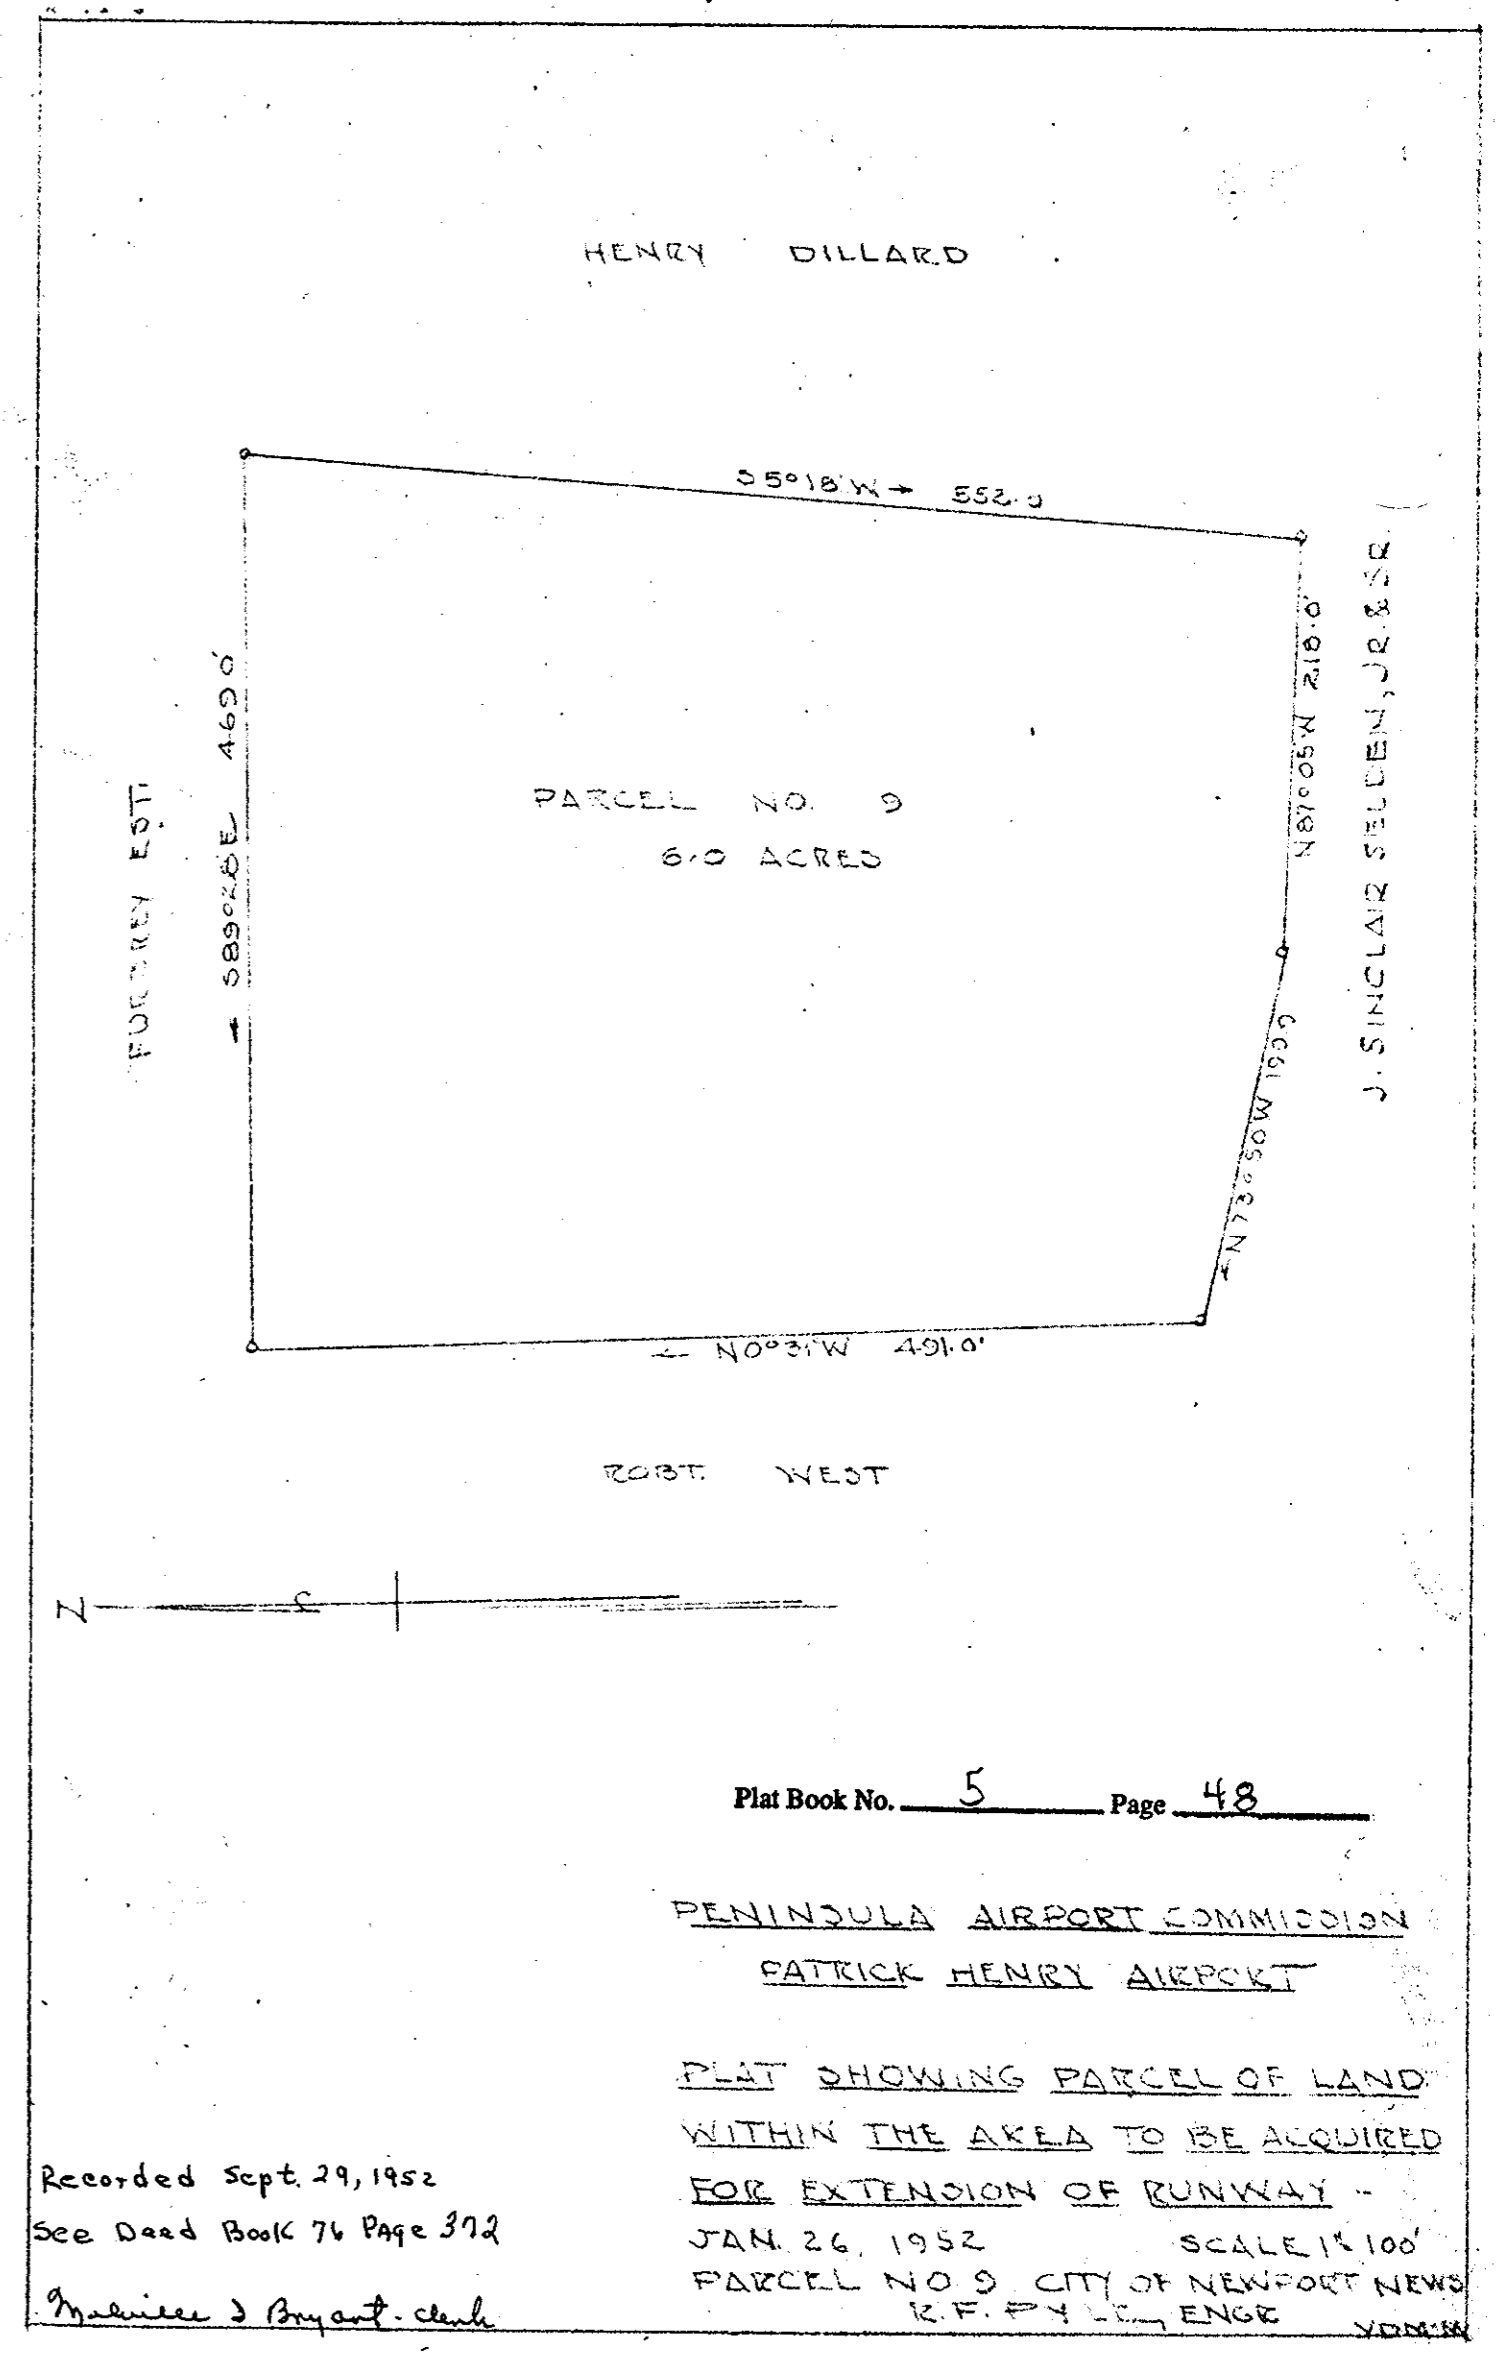

PENINSULA AIRPORT COMMISSION
 PATRICK HENRY AIRPORT

Recorded Sept. 29, 1952
 See Deed Book 76 Page 372
 Maurice J. Bryant, Clerk

PLAT SHOWING PARCEL OF LAND
 WITHIN THE AREA TO BE ACQUIRED
 FOR EXTENSION OF RUNWAY -
 JAN. 26, 1952 SCALE 1"=100'
 PARCEL NO. 9 CITY OF NEWPORT NEWS
 K.F. FLYING ENGE YORK