


Recorded March 19, 1953
See Deed Book 19 page 128
M.D. Grogan et al.

Plat Book No. 5 Page 77

VERIFIED FORM NO. 10		
VIRGINIA ELECTRIC AND POWER COMPANY		
PLAT TO ACCOMPANY RIGHT-OF-WAY AGREEMENT		
PENINSULA DISTRICT		
DISTRICT	COUNTY	STATE
BRUTON	YORK	VIRGINIA
WILLIAMSBURG OFFICE	No. R/W 5	
J.B.P.	1953	

Recorded March 19, 1953
See Deed Book 19 page 128

ALSO SEE DEED NO. 1981 28100, N.Y. 2

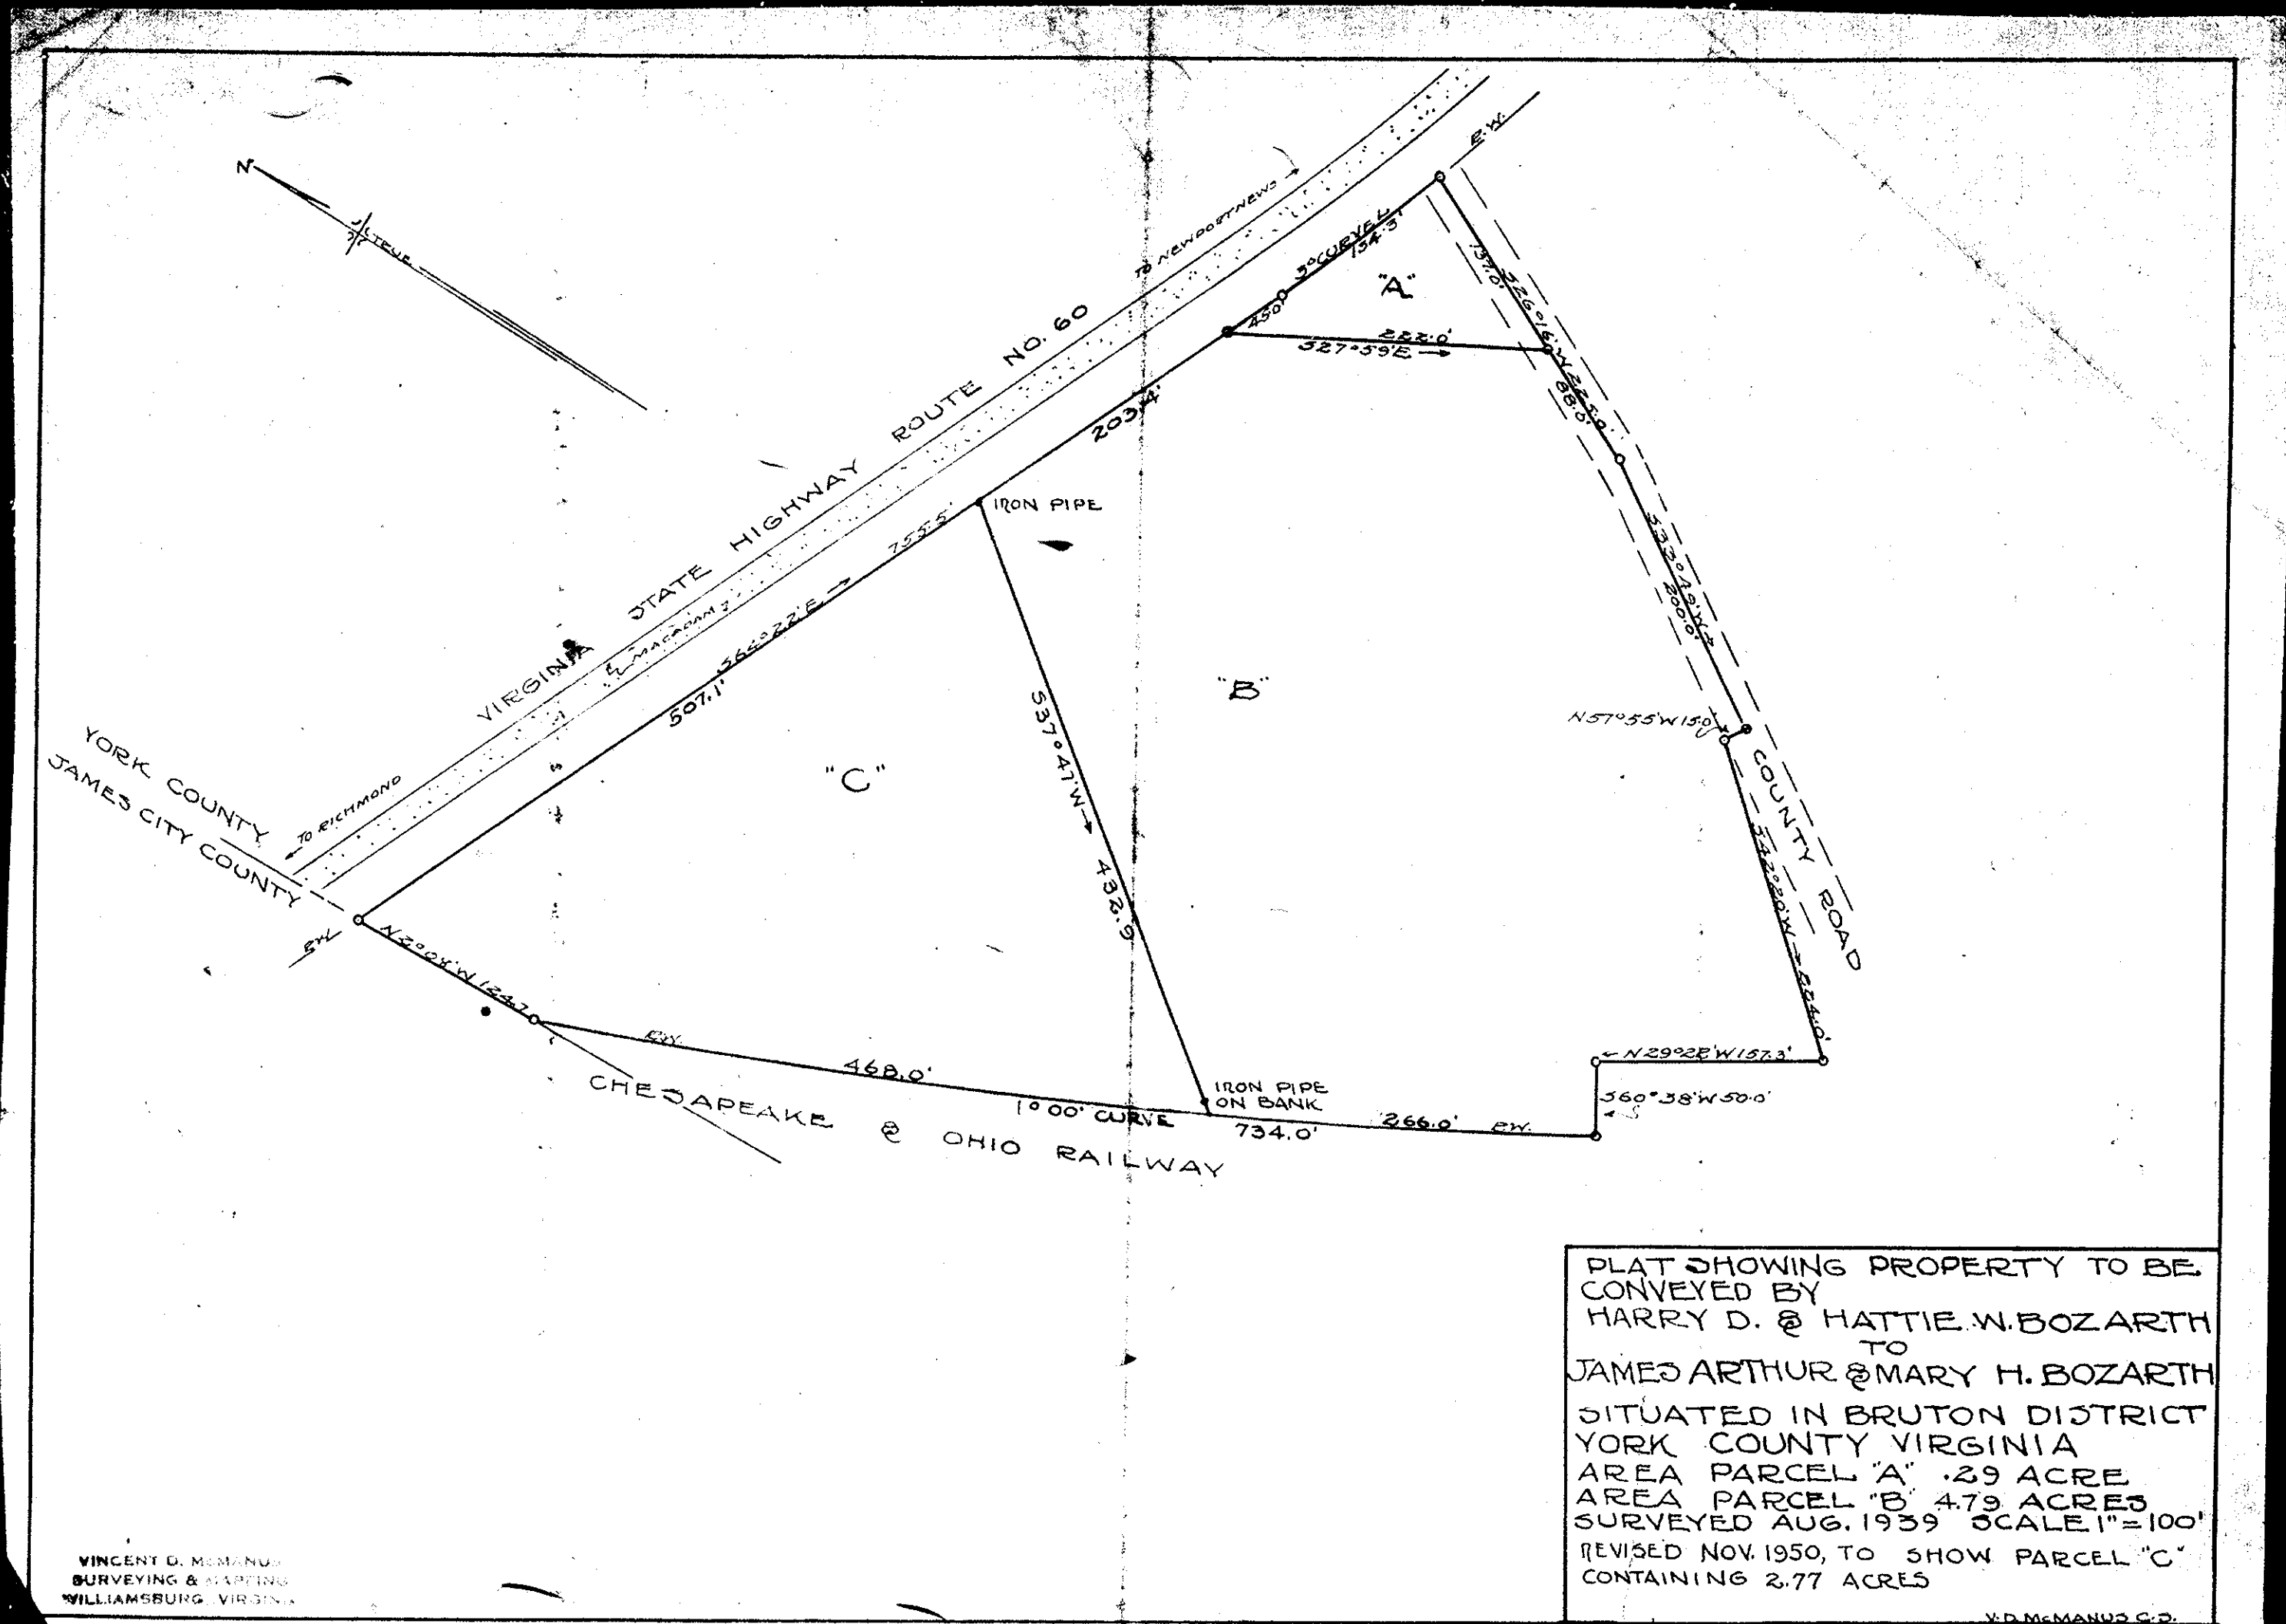

VINCENT D. McMANUS
SURVEYING & MAPPING
WILLIAMSBURG, VIRGINIA

PLAT SHOWING PROPERTY TO BE
CONVEYED BY
HARRY D. & HATTIE W. BOZARTH
TO
JAMES ARTHUR & MARY H. BOZARTH
SITUATED IN BRUTON DISTRICT
YORK COUNTY VIRGINIA
AREA PARCEL "A" .29 ACRE
AREA PARCEL "B" 4.79 ACRES
SURVEYED AUG. 1939 SCALE 1"=100'
REVISED NOV. 1950, TO SHOW PARCEL "C"
CONTAINING 2.77 ACRES

V.D. McMANUS C.E.