


Recorded August 20, 1953
See book 1403, page 321
Melville D. Bryant, Clerk.

Plot Book No. 5 Page 111

VEPCO FORM NO. 11 VIRGINIA ELECTRIC AND POWER COMPANY PLAN TO ACCOMPANY RIGHT-OF-WAY AGREEMENT			
DISTRICT	Penninsula	DISTRICT	
COUNTY	Bethel	COUNTY	York
STATE	Newport News	STATE	Va.
OFFICE NO.	1953	OFFICE NO.	R/W 896
			M. J. Bates

Center Line of Right of Way

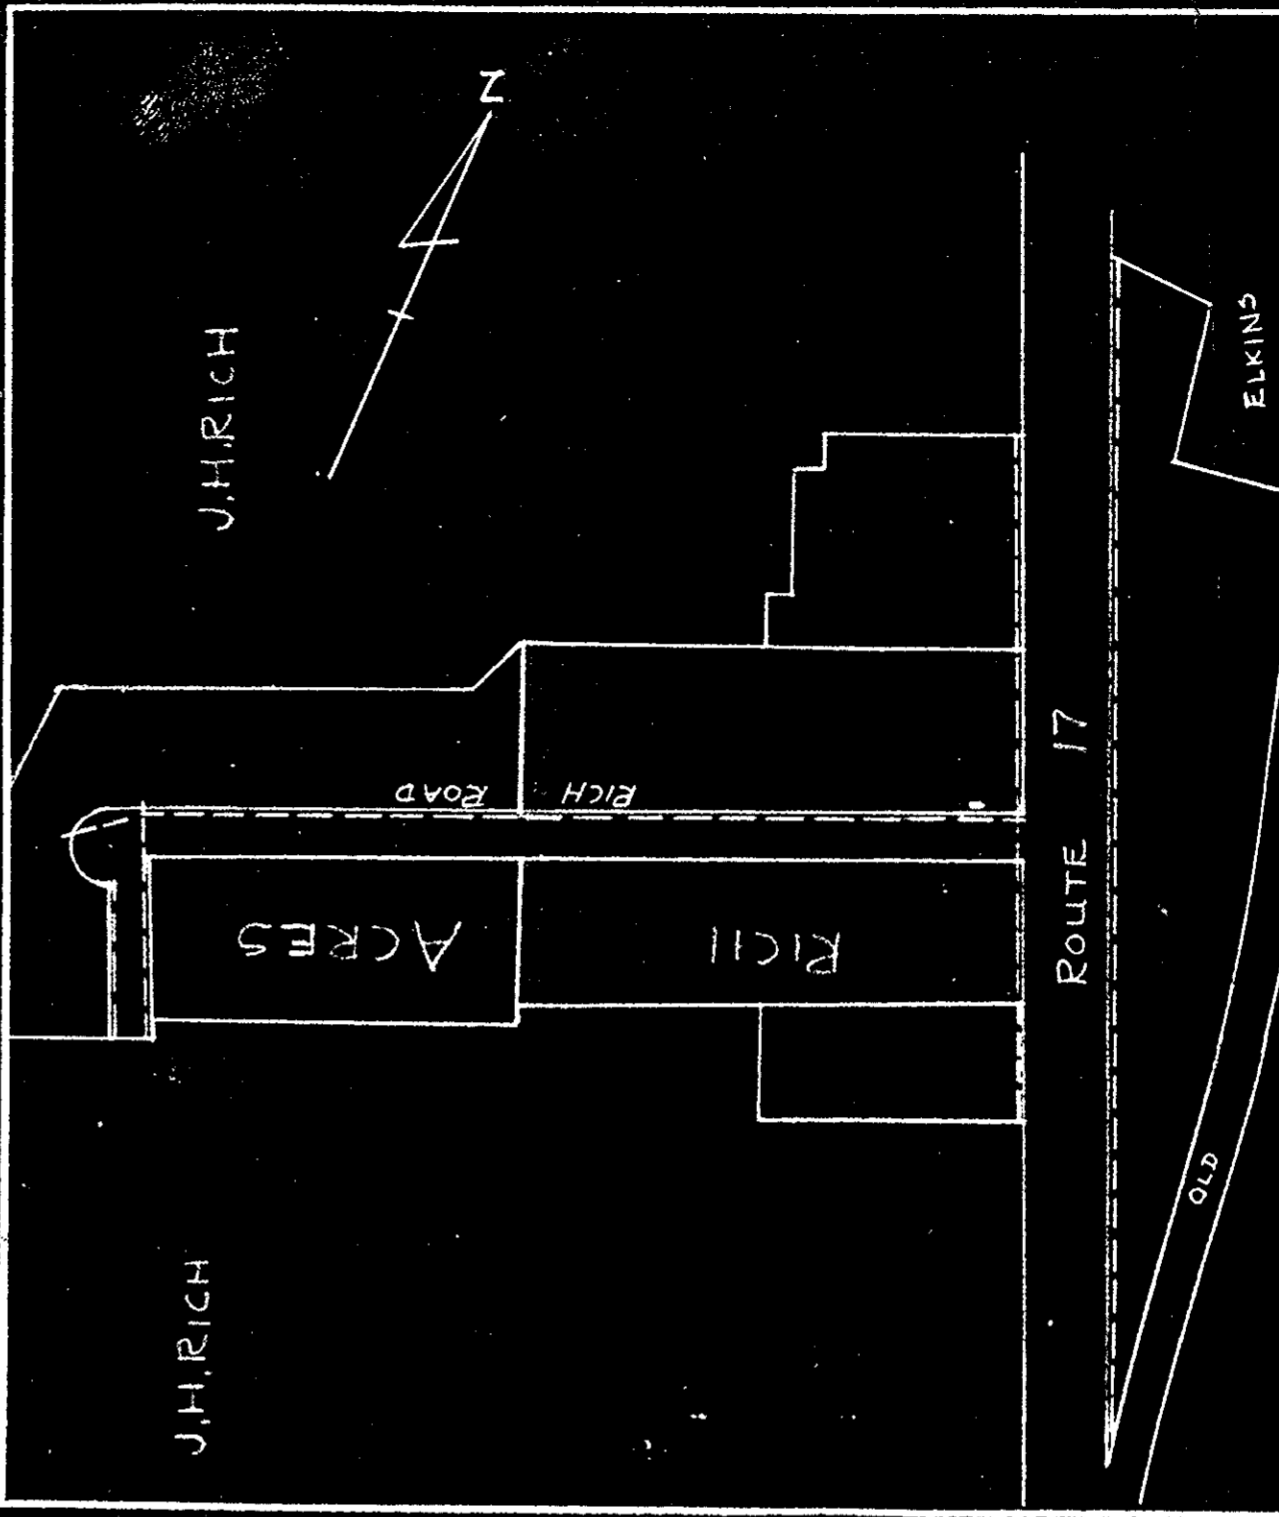

Recorded August 20, 1953
See book 1403, page 319
Melville D. Bryant, Clerk.

Plot Book No. 5 Page 111

VEPCO FORM NO. 11 VIRGINIA ELECTRIC AND POWER COMPANY PLAN TO ACCOMPANY RIGHT-OF-WAY AGREEMENT			
DISTRICT	Penninsula	DISTRICT	
COUNTY	Bethel	COUNTY	York
STATE	Newport News	STATE	Va.
OFFICE NO.	1953	OFFICE NO.	R/W 897
			M. J. Bates

Center Line of Right of Way