


VICINITY MAP  
SCALE 1" = 25,000'

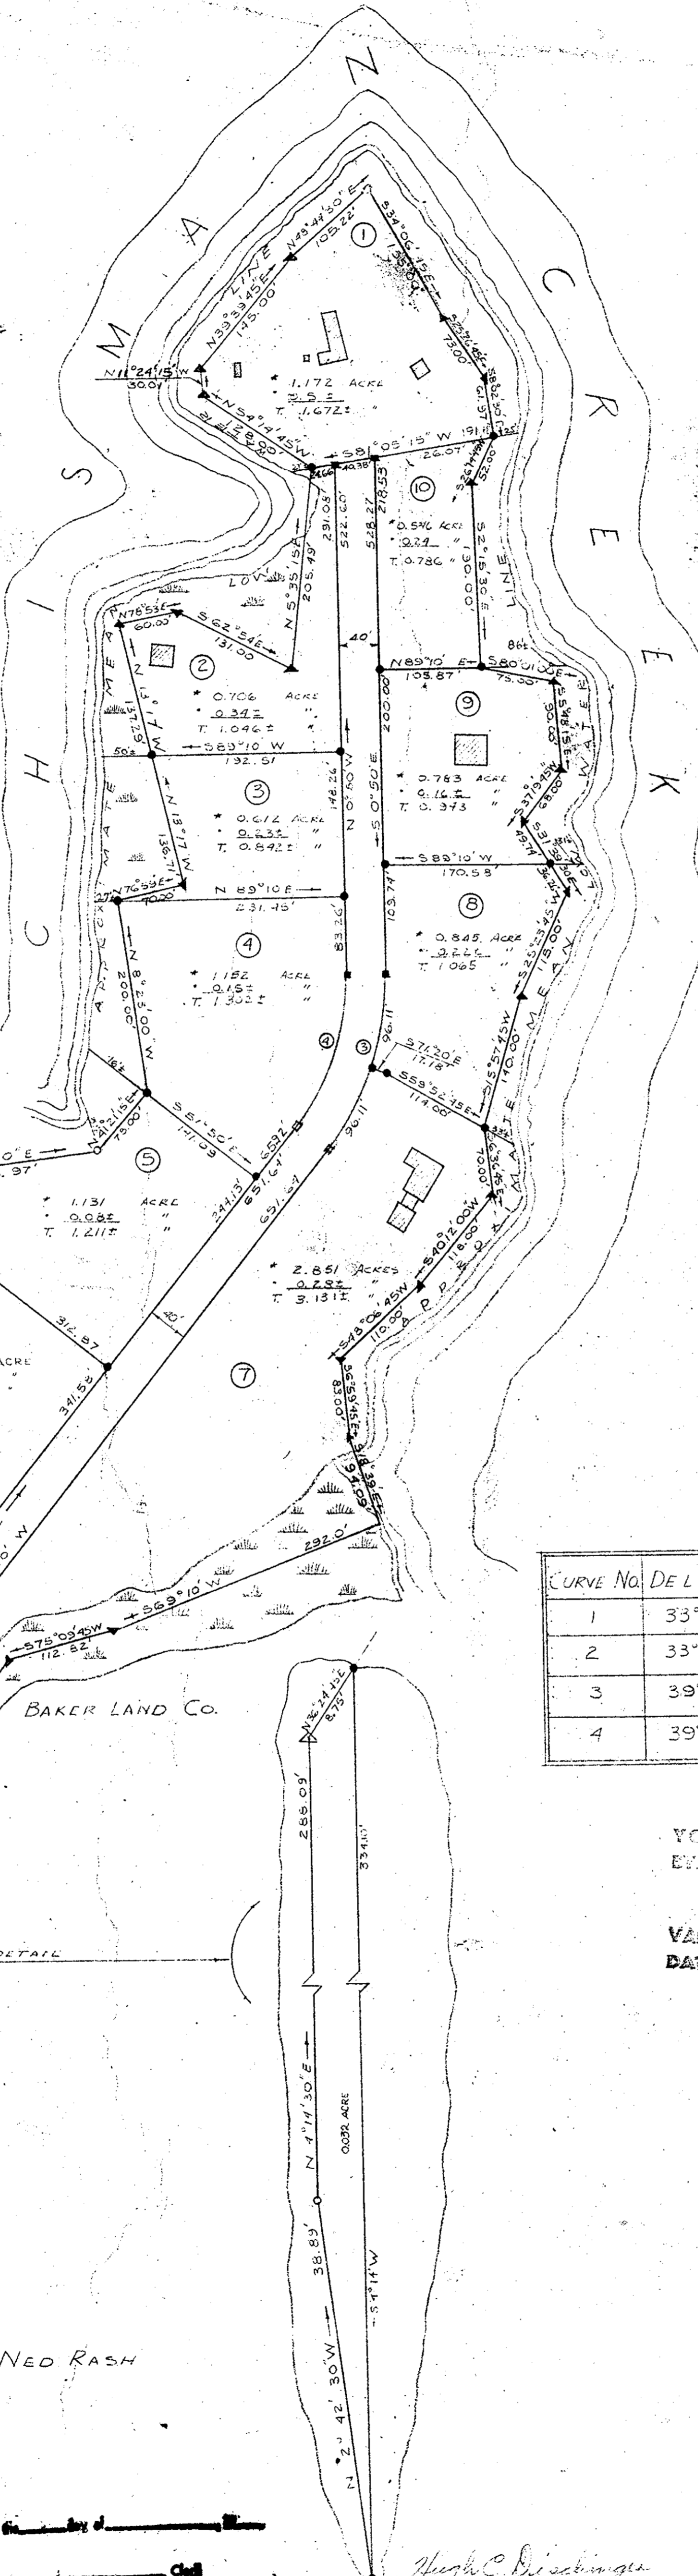

NOTE: BEARINGS TAKEN FROM PLAT OF JESSE V. WAINWRIGHT'S PROPERTY MADE BY J. M. COCHRAN AND SHOWING NORTH MERIDIAN AS OF 2/8/32

Filed in the Clerk's Office this 24 day of October 1956  
 Title M.D. Bryant Clerk  
Edith M. Shrade C.S.

CURVE DATA

CURVE NO.	DELTA	RADIUS	TANGENT	ARC	CHORD	CHORD BEARING
1	33°56'	245.83'	75.00'	145.59	143.47	S21°12'W
2	33°56'	285.83'	87.21'	169.23	166.32	N21°12'E
3	39°00'	282.39'	100.00'	192.22	188.53	S18°40'W
4	39°00'	242.39'	85.83'	164.39	161.22	N18°40'E

APPROVED  
 YORK COUNTY BOARD OF SUPERVISORS  
 BY A. T. Jennings  
 COUNTY CLERK  
 DATE 10-26-56  
 VARIATIONS APPROVED  
 DATE

- LEGEND
- ▲ HUB SET
  - PIPE SET
  - PIPE FOUND
  - CONC. MON.
  - \* 0.782 ACREAGE WITHIN TRAVERSE
  - ° 0.78 ACREAGE TO MEAN LOW WATER
  - T. 0.789 TOTAL ACREAGE
  - ▨ MARSHLAND

Plat Book No. 5 Page 238

PLAT OF PROPERTY TO BE CONVEYED TO  
 EDWIN S. CROSS  
 &  
 WILLIAM L. SCHAFER  
 GRAFTON DISTRICT,  
 YORK COUNTY, VA.  
 MURRAY & DISCHINGER ENGINEERS  
 NEWPORT NEWS, VA.  
 DATE: OCT. 23, 1956  
 REV: OCT. 23, 1956  
 SCALE: 1" = 100'

Hugh C. Dischinger  
 HUGH C. DISCHINGER C.E., P.E.