


NORMAN COMBS

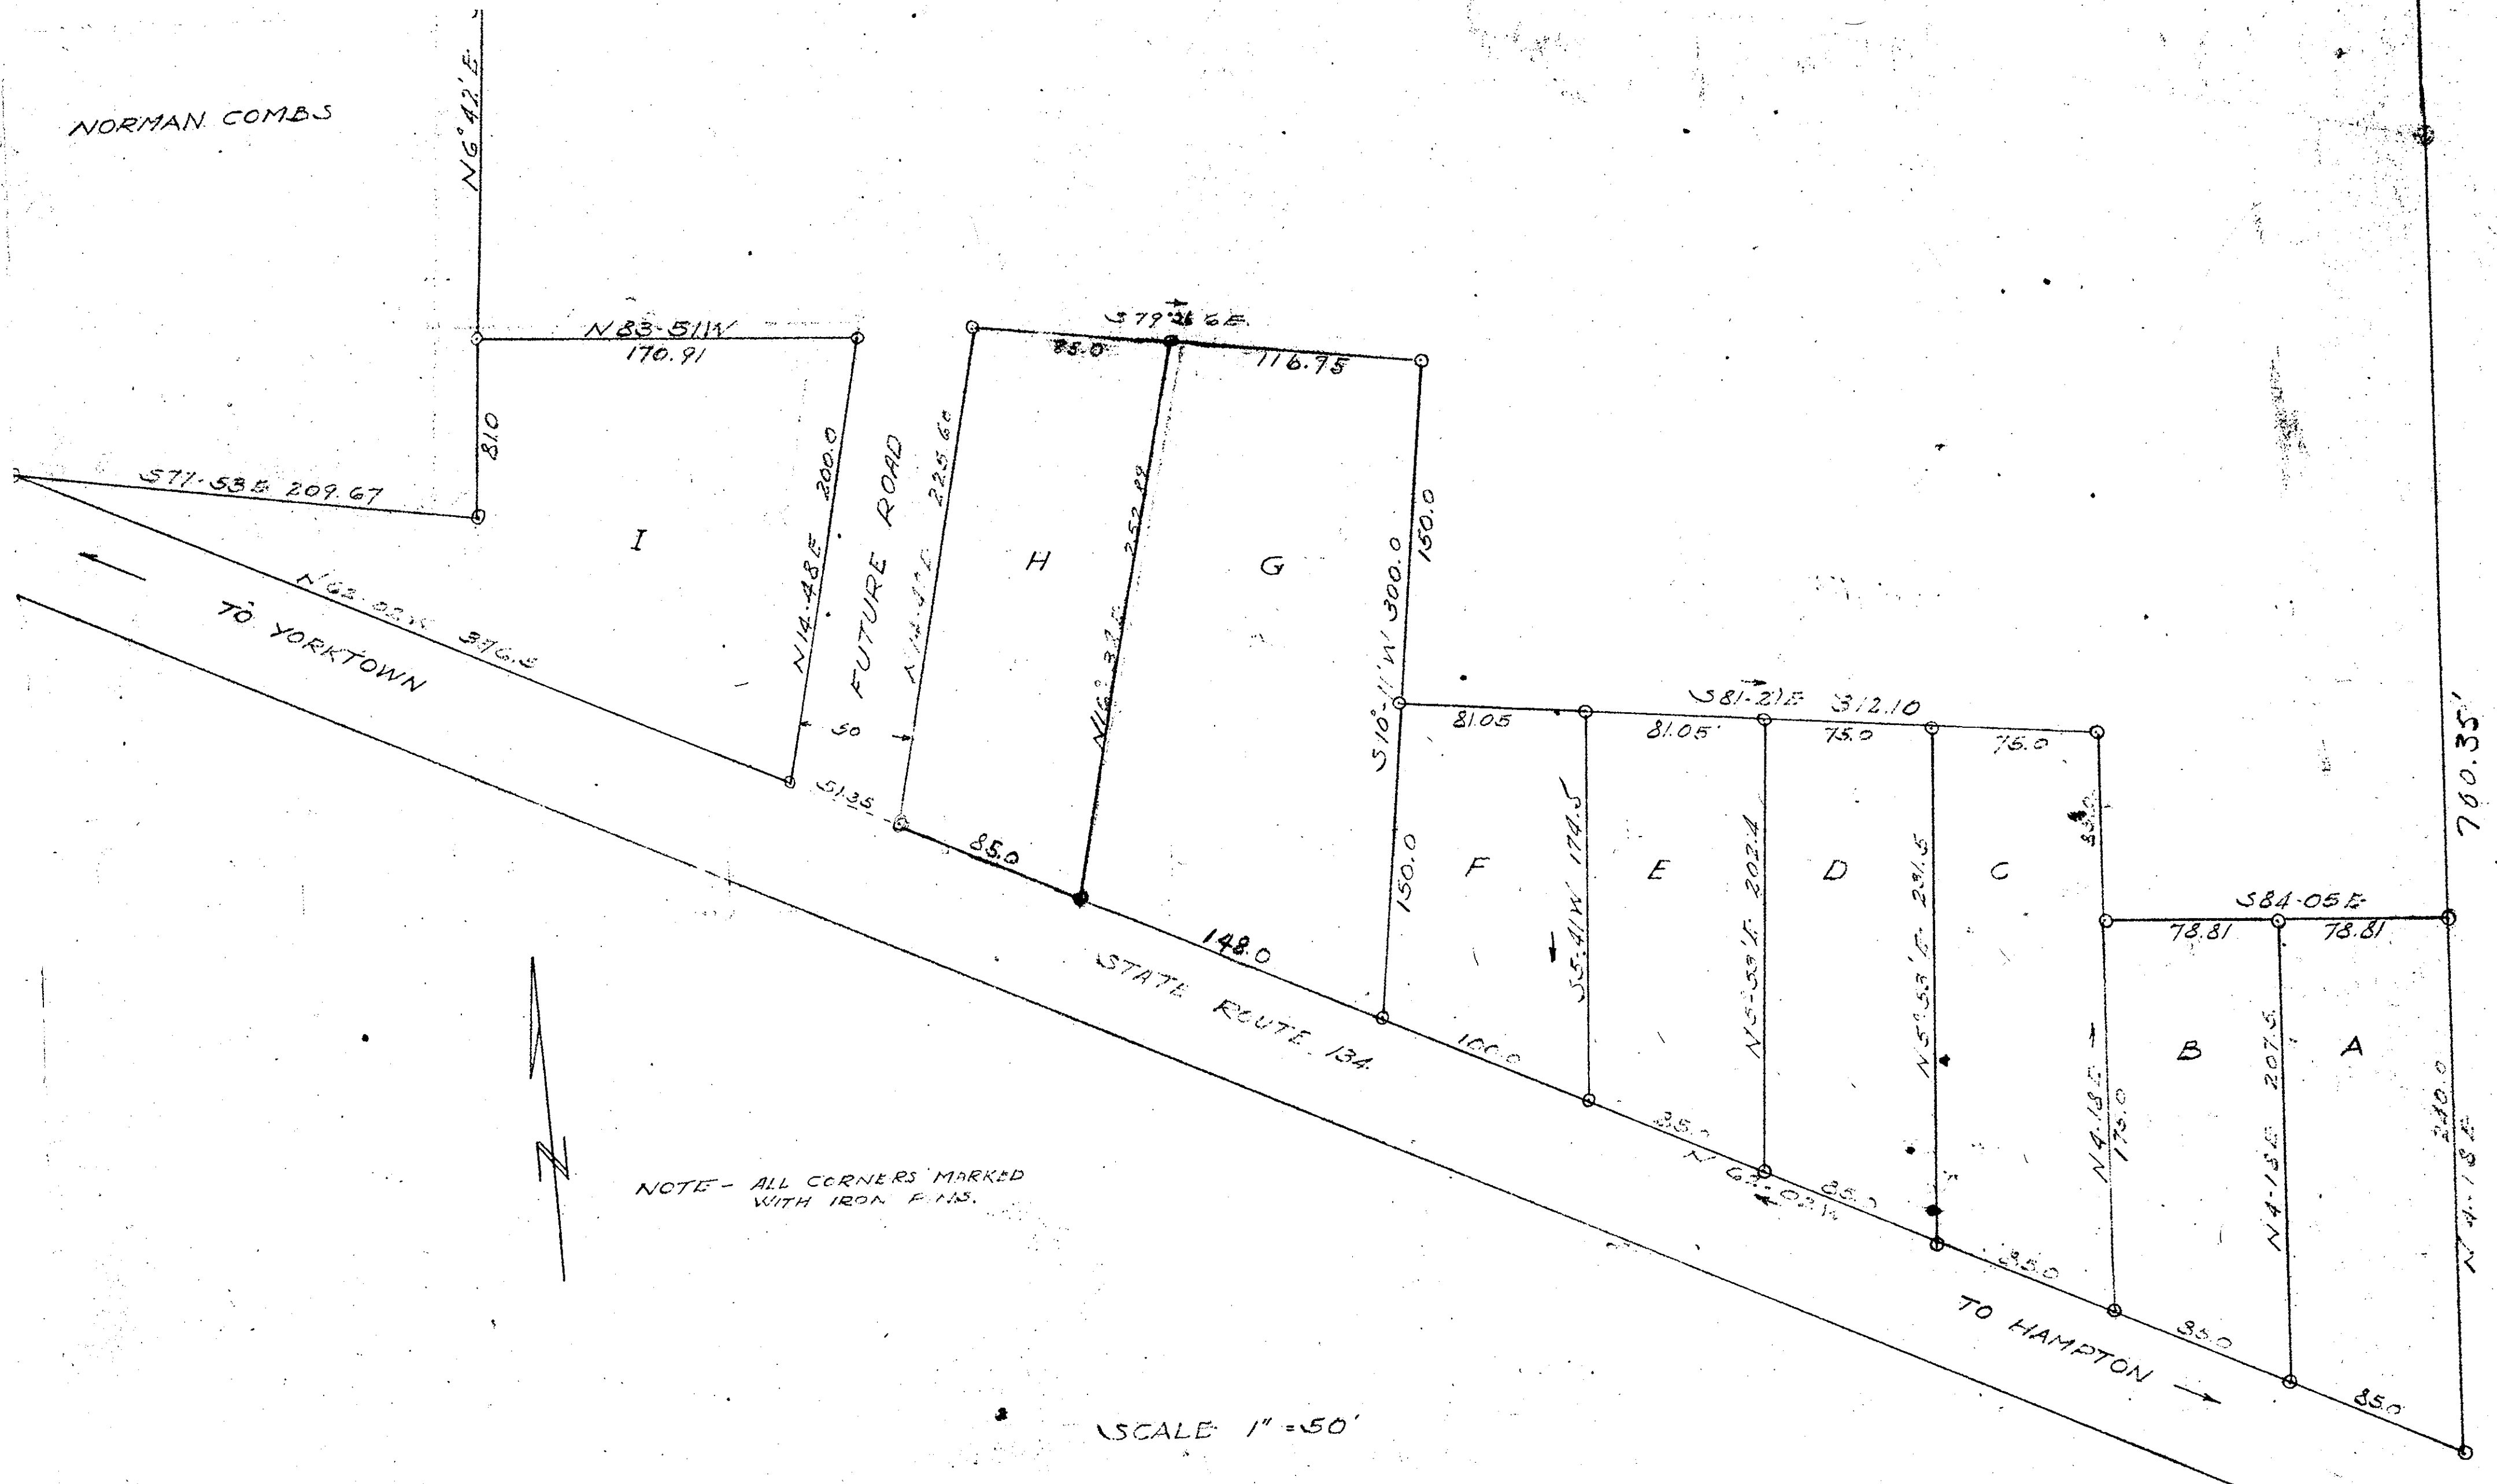

NOTE - ALL CORNERS MARKED WITH IRON PINS.

SCALE 1" = 50'

APPROVED

YORK COUNTY BOARD OF SUPERVISORS  
 BY: *A. T. Jennings*  
 PLAT APPROVING AGENT  
 DATE: 5-1-1958  
 VARIATIONS APPROVED  
 DATE: \_\_\_\_\_

Plot Book No. 6 Page 16

Filed in the Clerk's Office the 8 day of May 1958

Teste: MELVILLE I. DRYANT, Clerk  
*Melville I. Bryant* D.C.



PLOT PLAN  
 SHOWING PROPERTY  
 OF  
 HERBERT B. & MARGUERITE SHORT  
 YORK COUNTY, VIRGINIA  
 SURVEYED APRIL 18, 1958 SCALE 1" = 50'  
 IRA C. HALE, STATE CERTIFIED SURVEYOR