
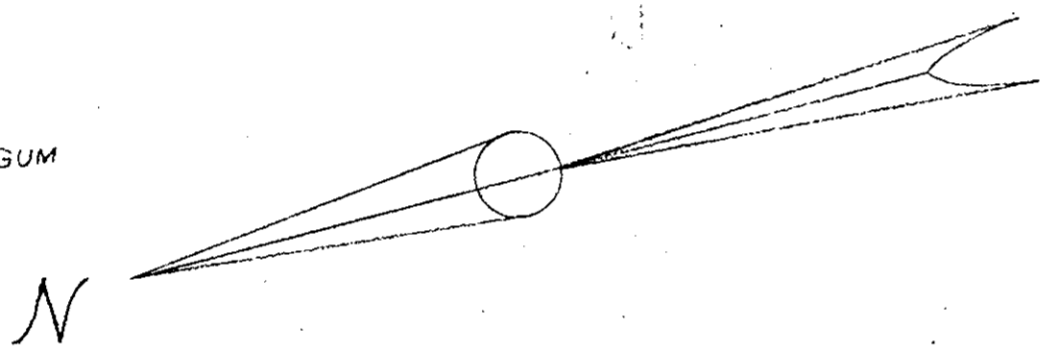


W.L. SMITH — LOT SURVEY
 YORK COUNTY, VA.
 SCALE: 1"=50' SEPT. 25, 1958
 SURVEY BY: W.D. THOMAS

File Book No. 6 Page 20

NOW OR FORMERLY
 LAURA WHITE

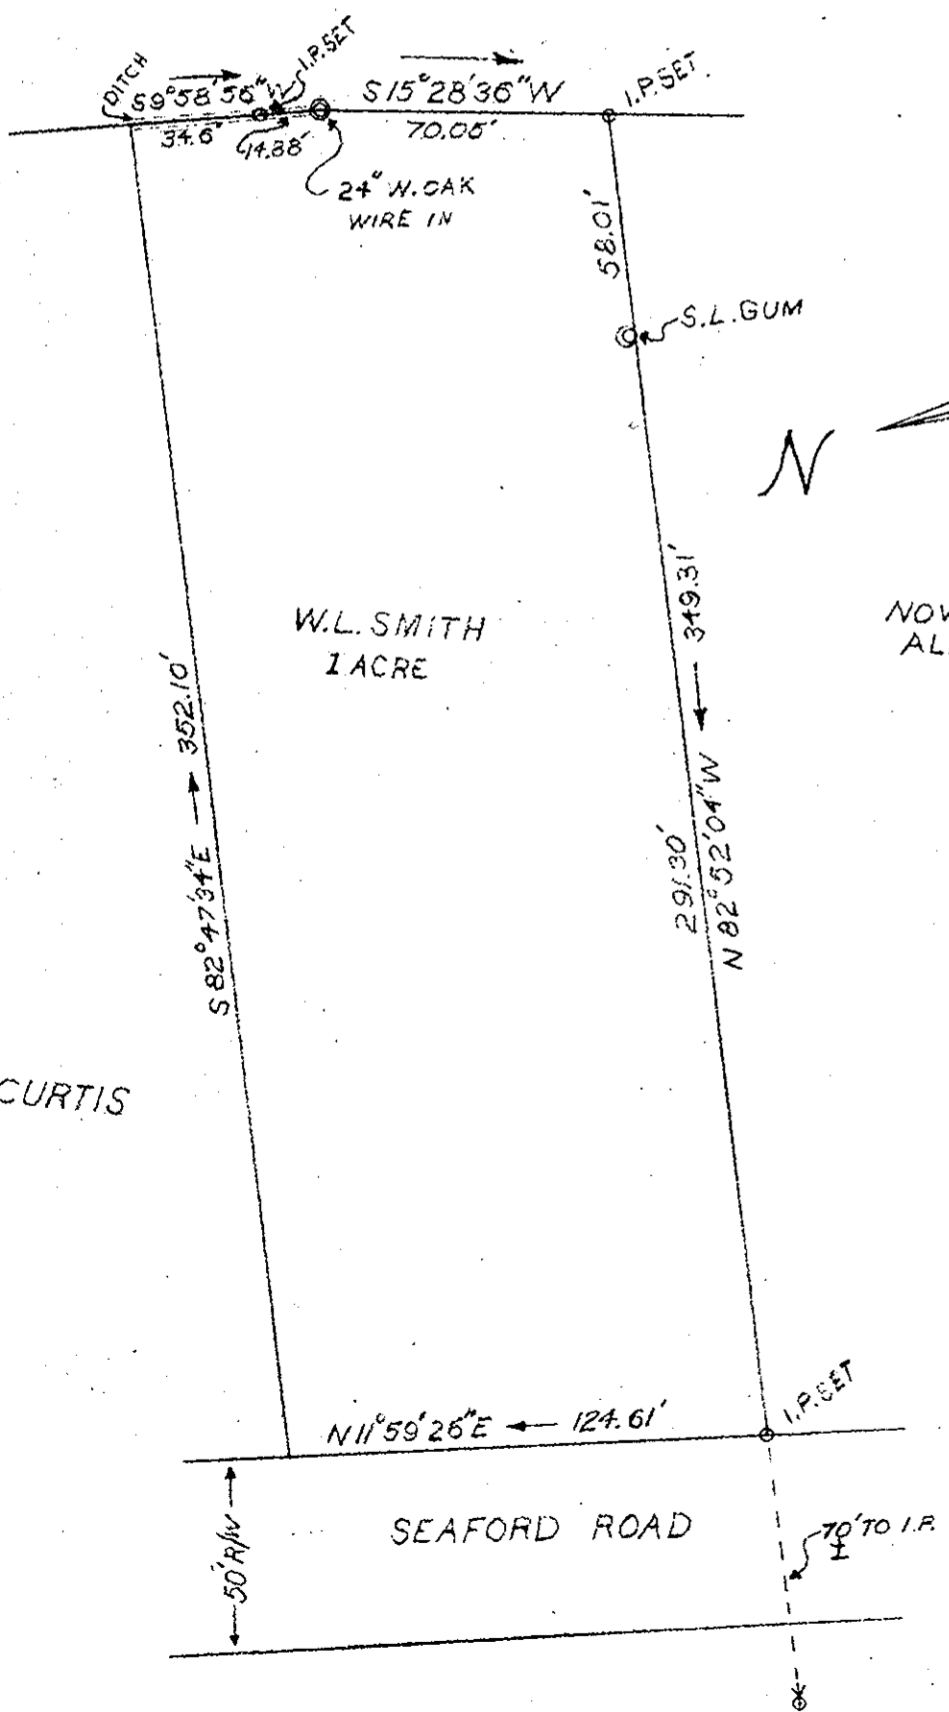

NOW OR FORMERLY
 ALBERT JEFFERSON

Filed in the Clerk's Office the 29 day of Sept, 1958

Teste:
 MELVILLE J. BRYANT, Clerk
Melville J. Bryant D.C.




By *Wetherill D. Thomas*

MARTHA CURTIS

SEAFORD ROAD

DB: 116
 Page 151

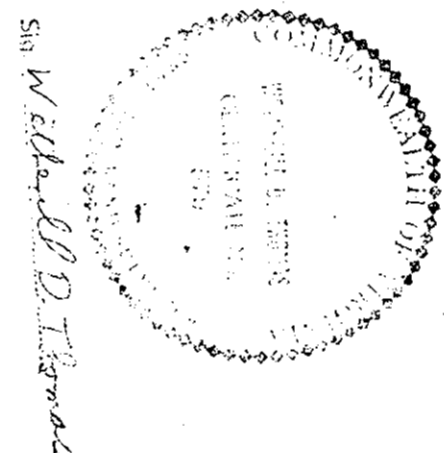

By *Wetherill D. Thomas*

PROPERTY PLAT
 JENNY HOLLOWAY & FLOYD HOLLOWAY, JR.
 YORK COUNTY, VA.
 NOVEMBER, 1957
 SCALE: 1"=200'

File Book No. 6 Page 20

Teste:
 MELVILLE J. BRYANT, Clerk
Melville J. Bryant D.C.

Filed in the Clerk's Office the 25 day of August, 1958

