


PLAT SHOWING PERIMETER SURVEY
 OF ORIGINAL PROPERTY OF
W. B. COX
 TOWN OF PODUOSON, YORK COUNTY, VA.
 SCALE 1"=100' JUNE 25, 1959
 SURVEY BY: W.D. THOMAS, C.L.S.-579

on this plat designated
 hill Subdivision is with the
 with the desires of the
 mortgage on this prop-
 erts within the limits of
 and extent shown on this
 deal this 15 day of
March
O'Hara, Owner.

Notary Public in and for
 the State of Virginia, do hereby
 certify that the name
 herein is signed to the
 same as acknowledged the same
 said.
 Witness my hand and seal
 this 15 day of July
1959
Melville L. Bryant Notary Public
 My Office Expires August 12, 1961

Office the 27 day of July, 1959
Melville L. Bryant, Clerk

WILLIAM A. SCHAFNER
 Notary Public
 My Office Expires July 15, 1959

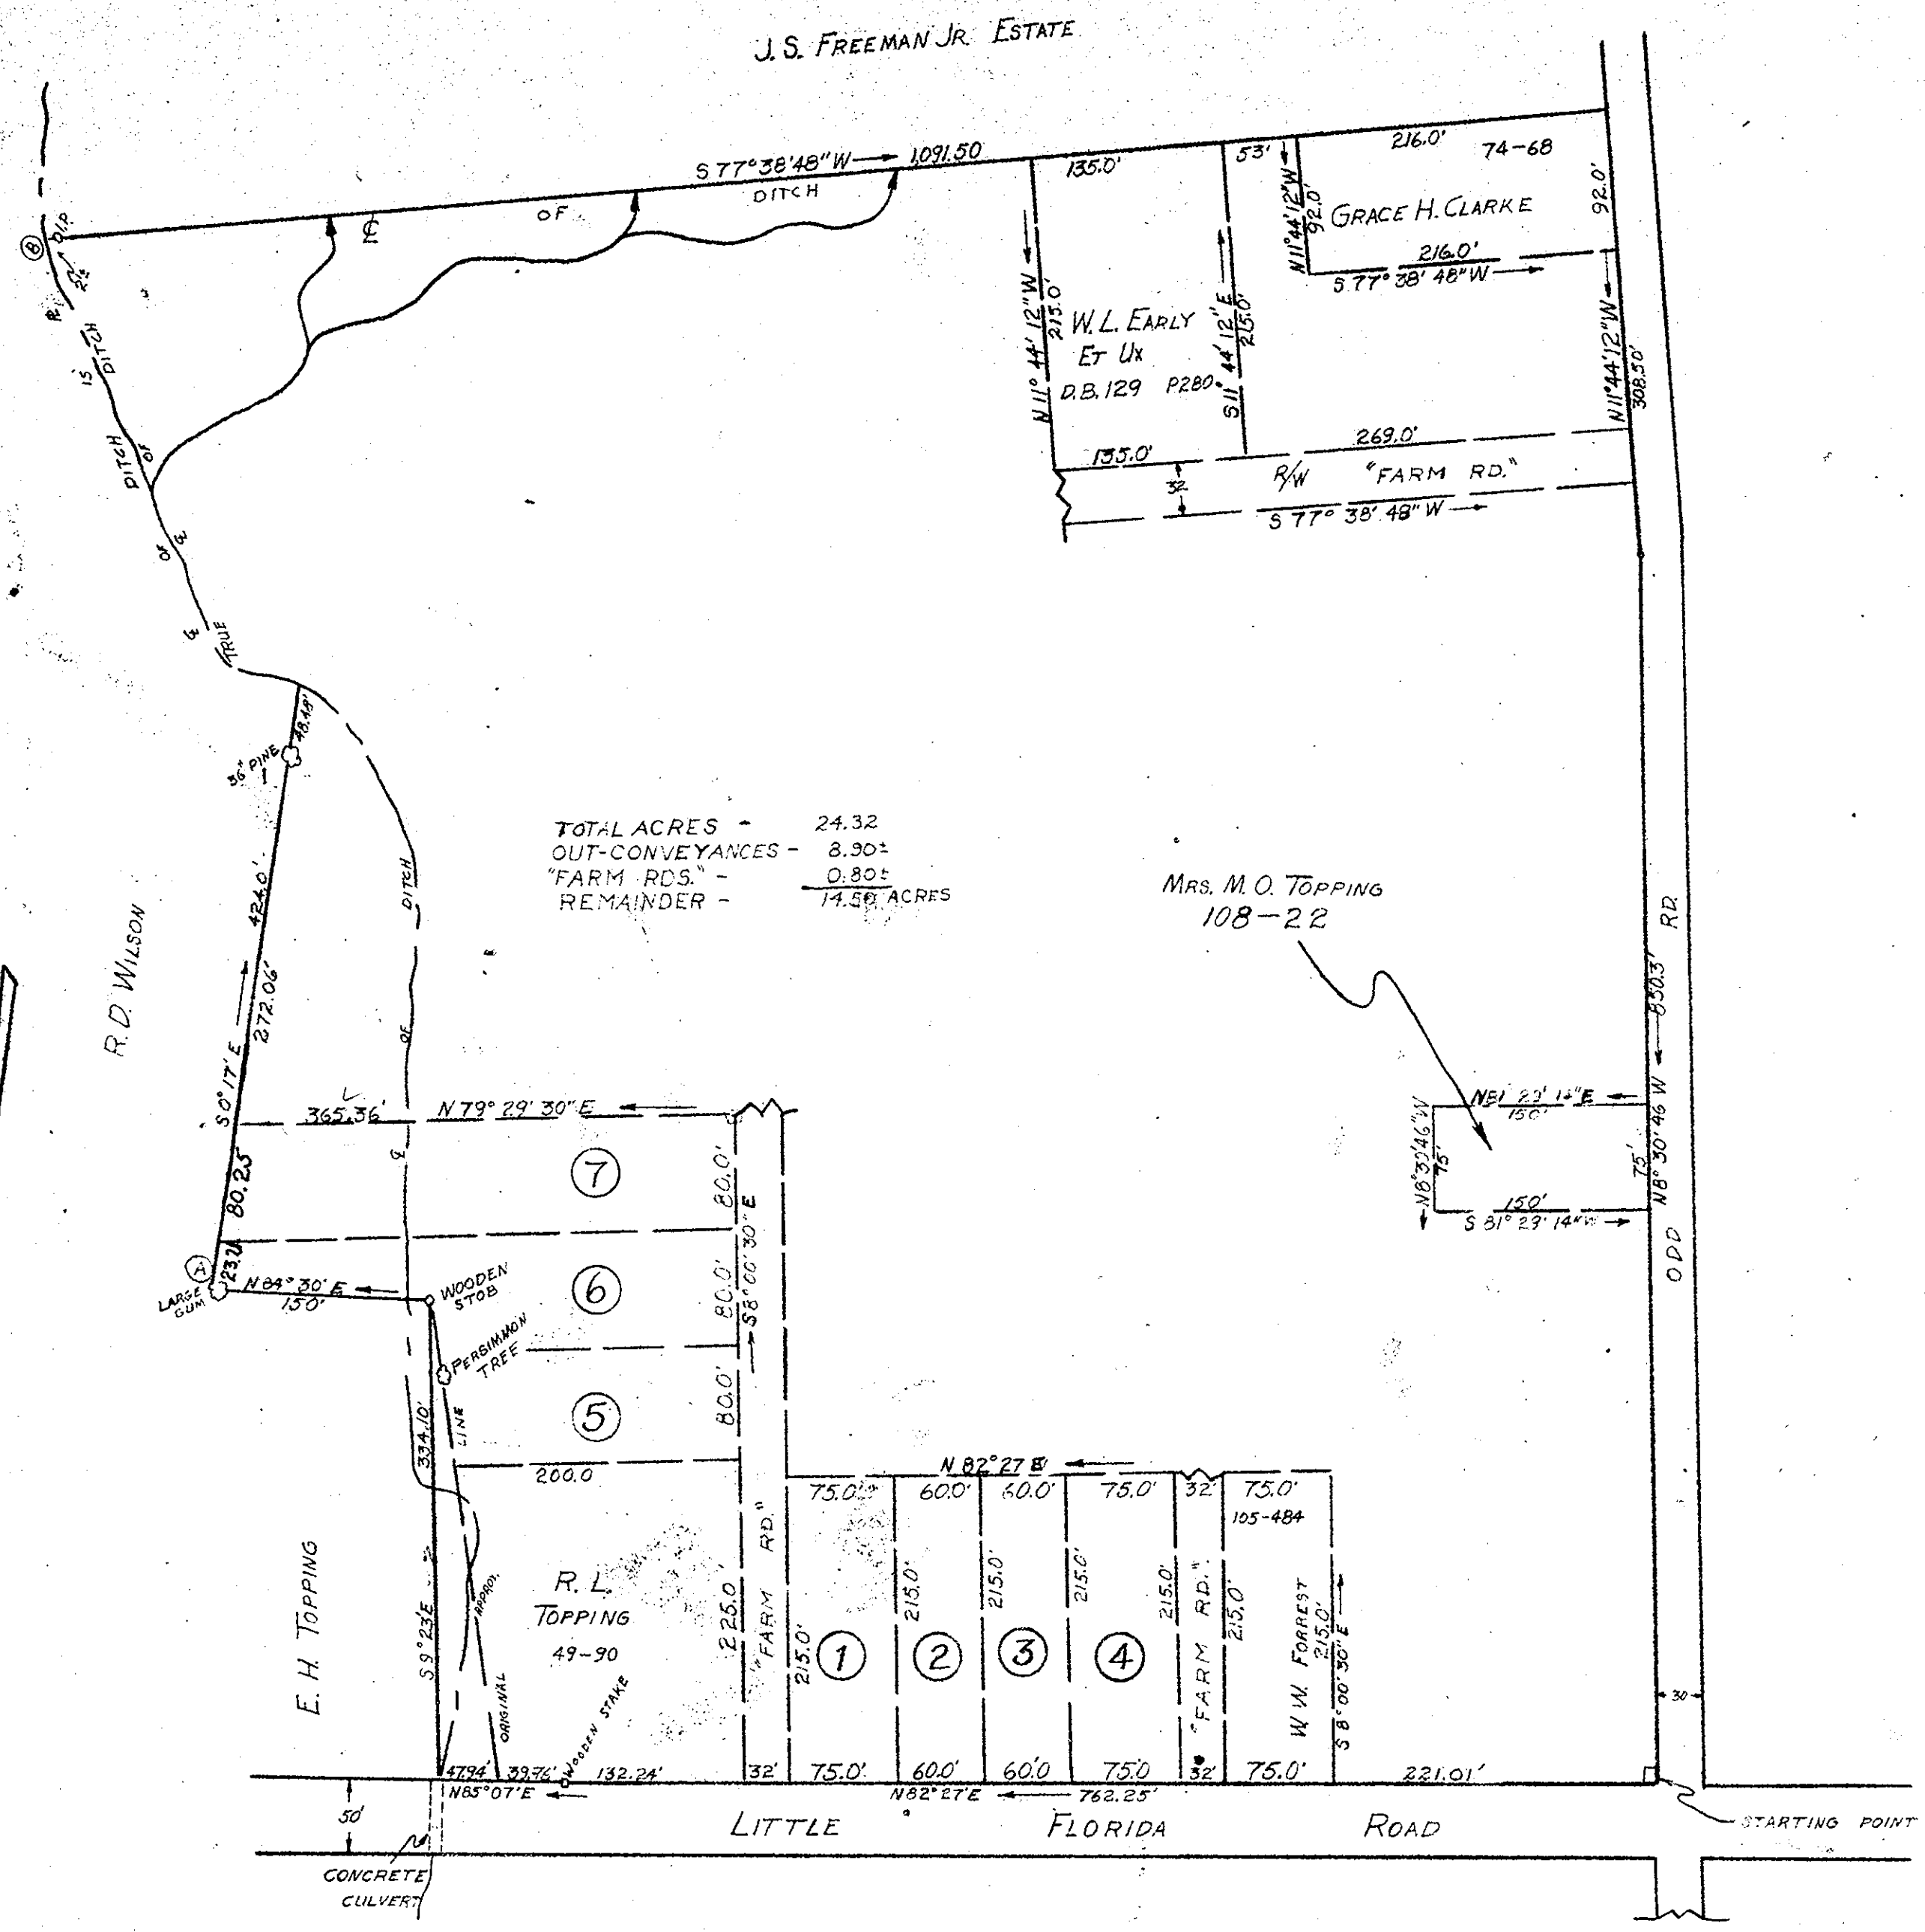

TOTAL ACRES - 24.32
 OUT-CONVEYANCES - 8.90±
 "FARM RD." - 0.80±
 REMAINDER - 14.56 ACRES

MRS. M.O. TOPPING
 108-22

LOT 1
 OWNER: R.L. TOPPING ET UX
 D.B. 79 P 183
 LOTS 2 & 3
 OWNER: H.W. ROBERTSON, JR. ET UX
 D.B. 89 P 206
 LOT 4
 OWNER: GEORGE R. HOPKINS ET UX
 D.B. 67 P 23
 LOTS 5, 6 & 7
 OWNER: LAWRENCE Y. CRAWFORD ET UX
 D.B. 86 P 219

NOTE:
 LINE A-B FROM CHAMBERS SURVEY-JAN. 18, 1927
 REFERENCES:
 PLAT BOOK PART I PAGE 115
 ST. HIWAY P.B. 1 PAGE 66

ORIGINAL DEED 23-199

W.D. Thomas
 C.L.S.-579