

VICINITY MAP
1" = 800'

PINEWOOD SUBDIVISION LOCATED IN THE TOWN OF POQUOSON, VIRGINIA

SCALE: 1" = 100' NOV. 25, 1959

WETHERILL D. THOMAS - CERTIFIED LAND SURVEYOR
579

Plat Book No. 6 Page 54

To the best of my knowledge and belief the requirements as set forth in the ordinance for approving plats of subdivisions for recordation in the Town of Poquoson, County of York, Virginia has been complied with including a closure of not less than 1 in 5000

Wetherill D. Thomas
WETHERILL D. THOMAS C.L.S. 579

This is to certify that the title of this land is in the name of J. E. Wagner, as recorded in Deed Book 64 Page 186, County of York, Virginia. This subdivision of lots is with the free consent and desires of the undersigned owner

J. E. Wagner

I, C. G. Moore A Notary Public in and for the County of York, Virginia, do hereby certify that the above named person whose name is signed to the foregoing writing has acknowledged the same before me in the State and County aforesaid.


Given under my hand this 17th day of NOV 1959
My commission expires the 28th day of DEC 1959

C. G. Moore
NOTARY PUBLIC

COUNTY OF YORK, VIRGINIA: To WIT.
In the Clerk's office of the Circuit Court for the County of York, This map was presented and admitted to record as the law requires.

DATE
Dec. 1, 1959

Alvin J. Bryant
by *W. D. Wood*, C.C.

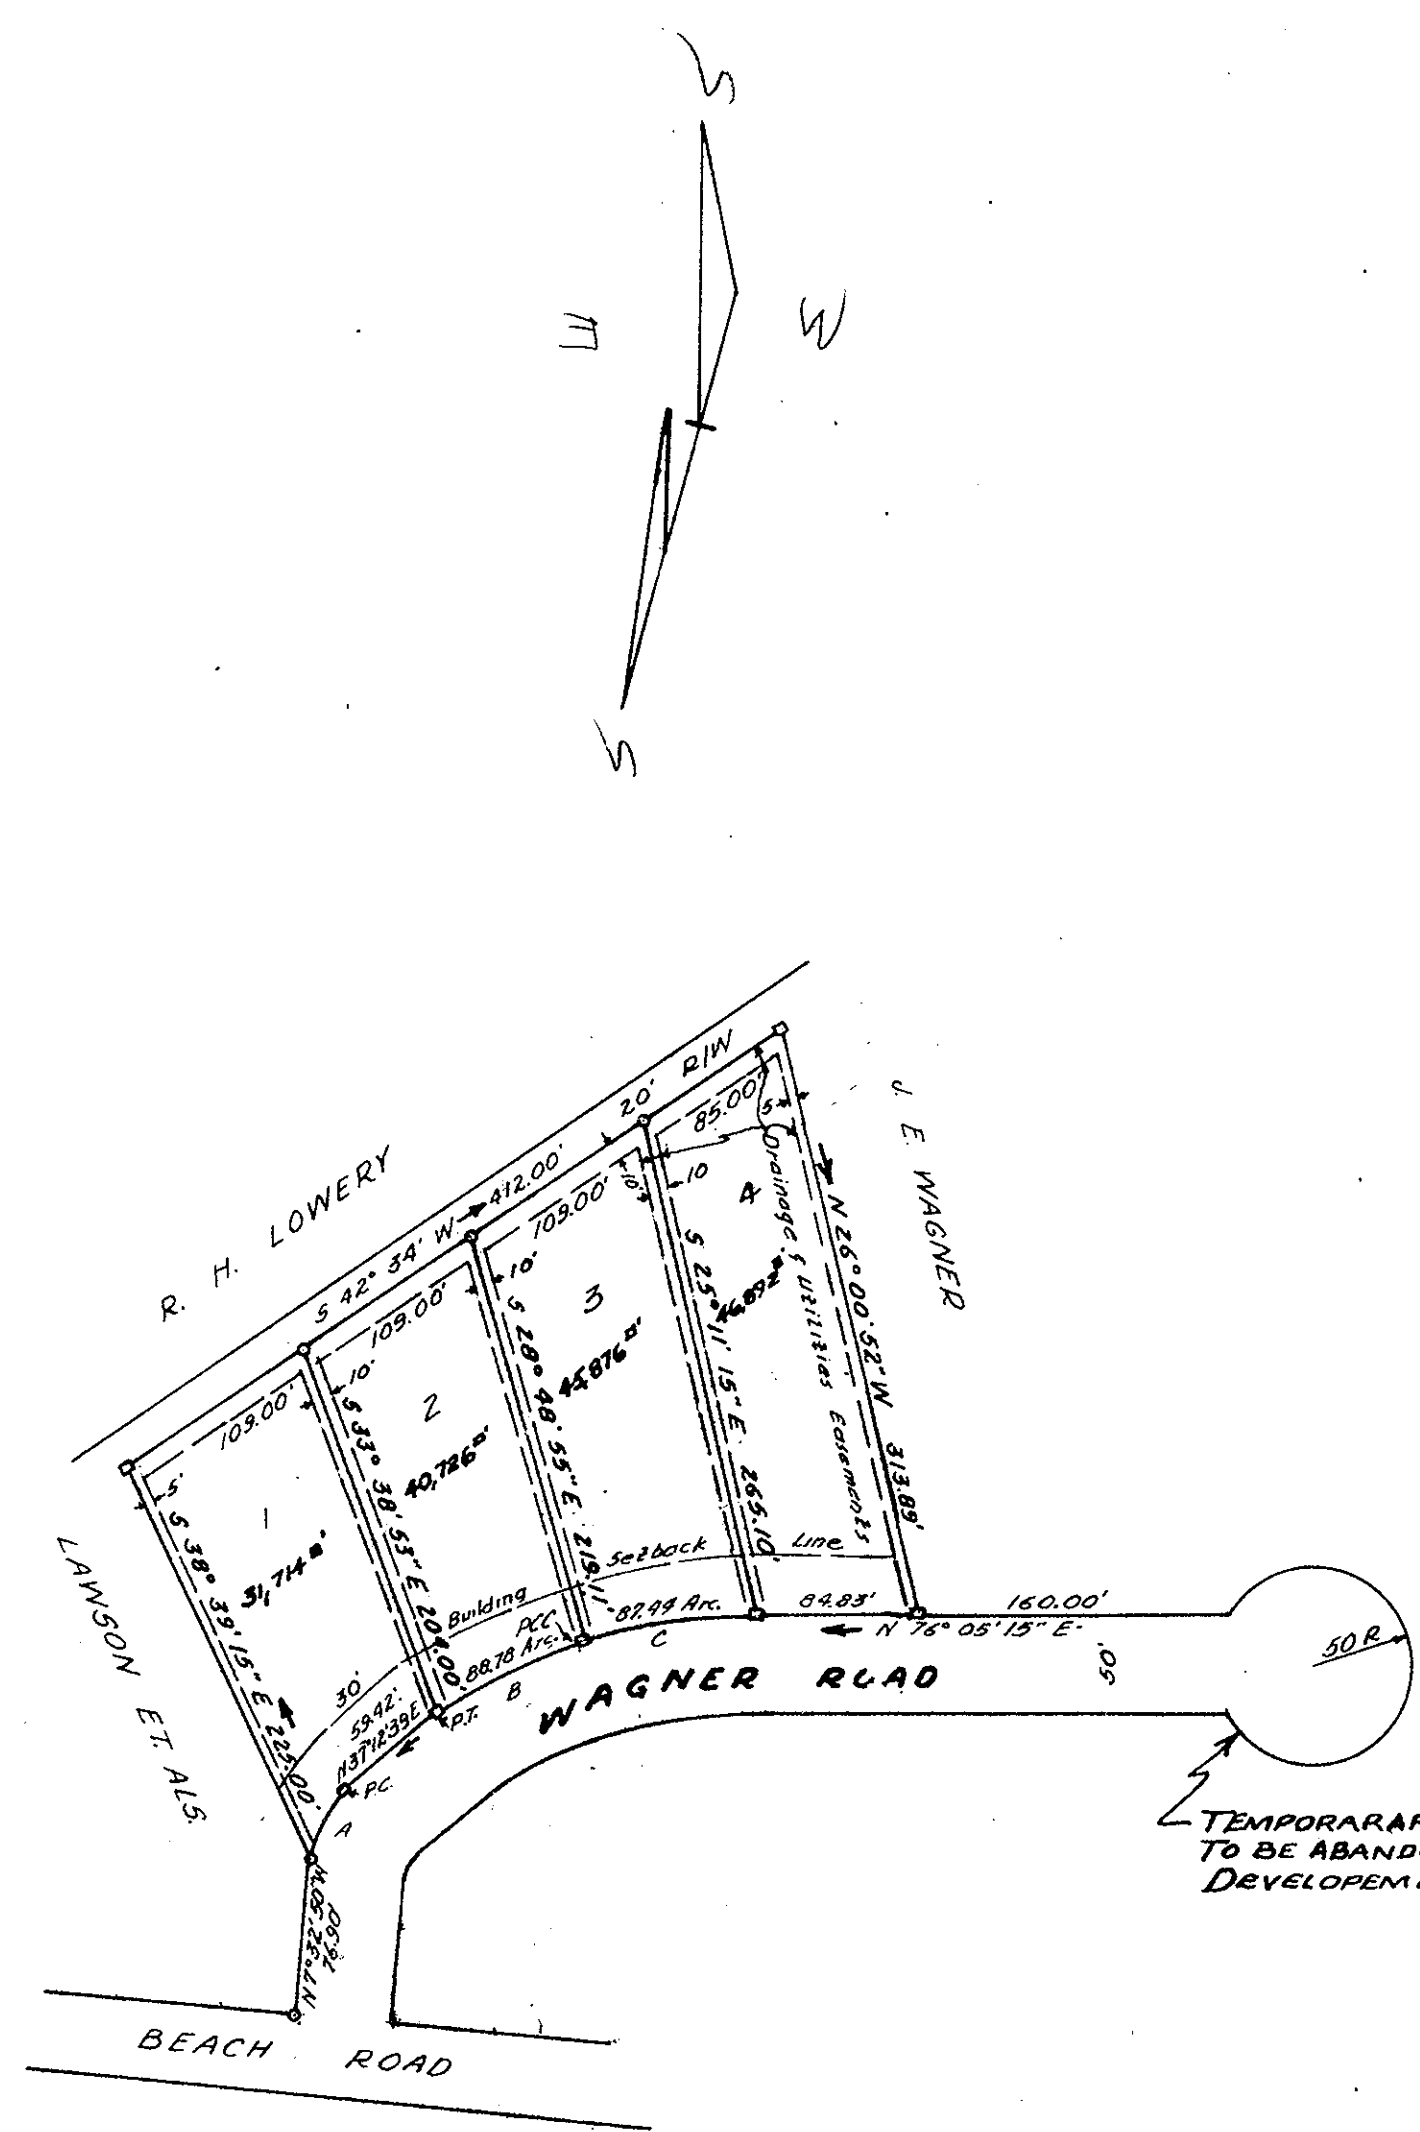

TEMPORARY TURN-AROUND
TO BE ABANDONED UPON FUTURE
DEVELOPEMENT.

EASEMENTS DEDICATED
TO TOWN OF POQUOSON.



Wetherill D. Thomas

| CURVE DATA | | | | | | |
|------------|-----------|--------|---------|-------|-------|-------------|
| CURVE | DELTA | RADIUS | TANGENT | ARC | CHORD | CHORD BNG. |
| A | 44°45'29" | 52.78 | 21.73 | 41.23 | 40.19 | N11°49'55"E |
| B | 23°05'36" | 220.10 | 45.00 | 88.78 | 88.18 | N18°45'57"E |
| C | 13°46'00" | 317.77 | 44.00 | 87.44 | 87.18 | N68°12'15"E |

FOR THE TOWN OF POQUOSON

W. A. Foster
TOWN MANAGER