


See BB. 64-33

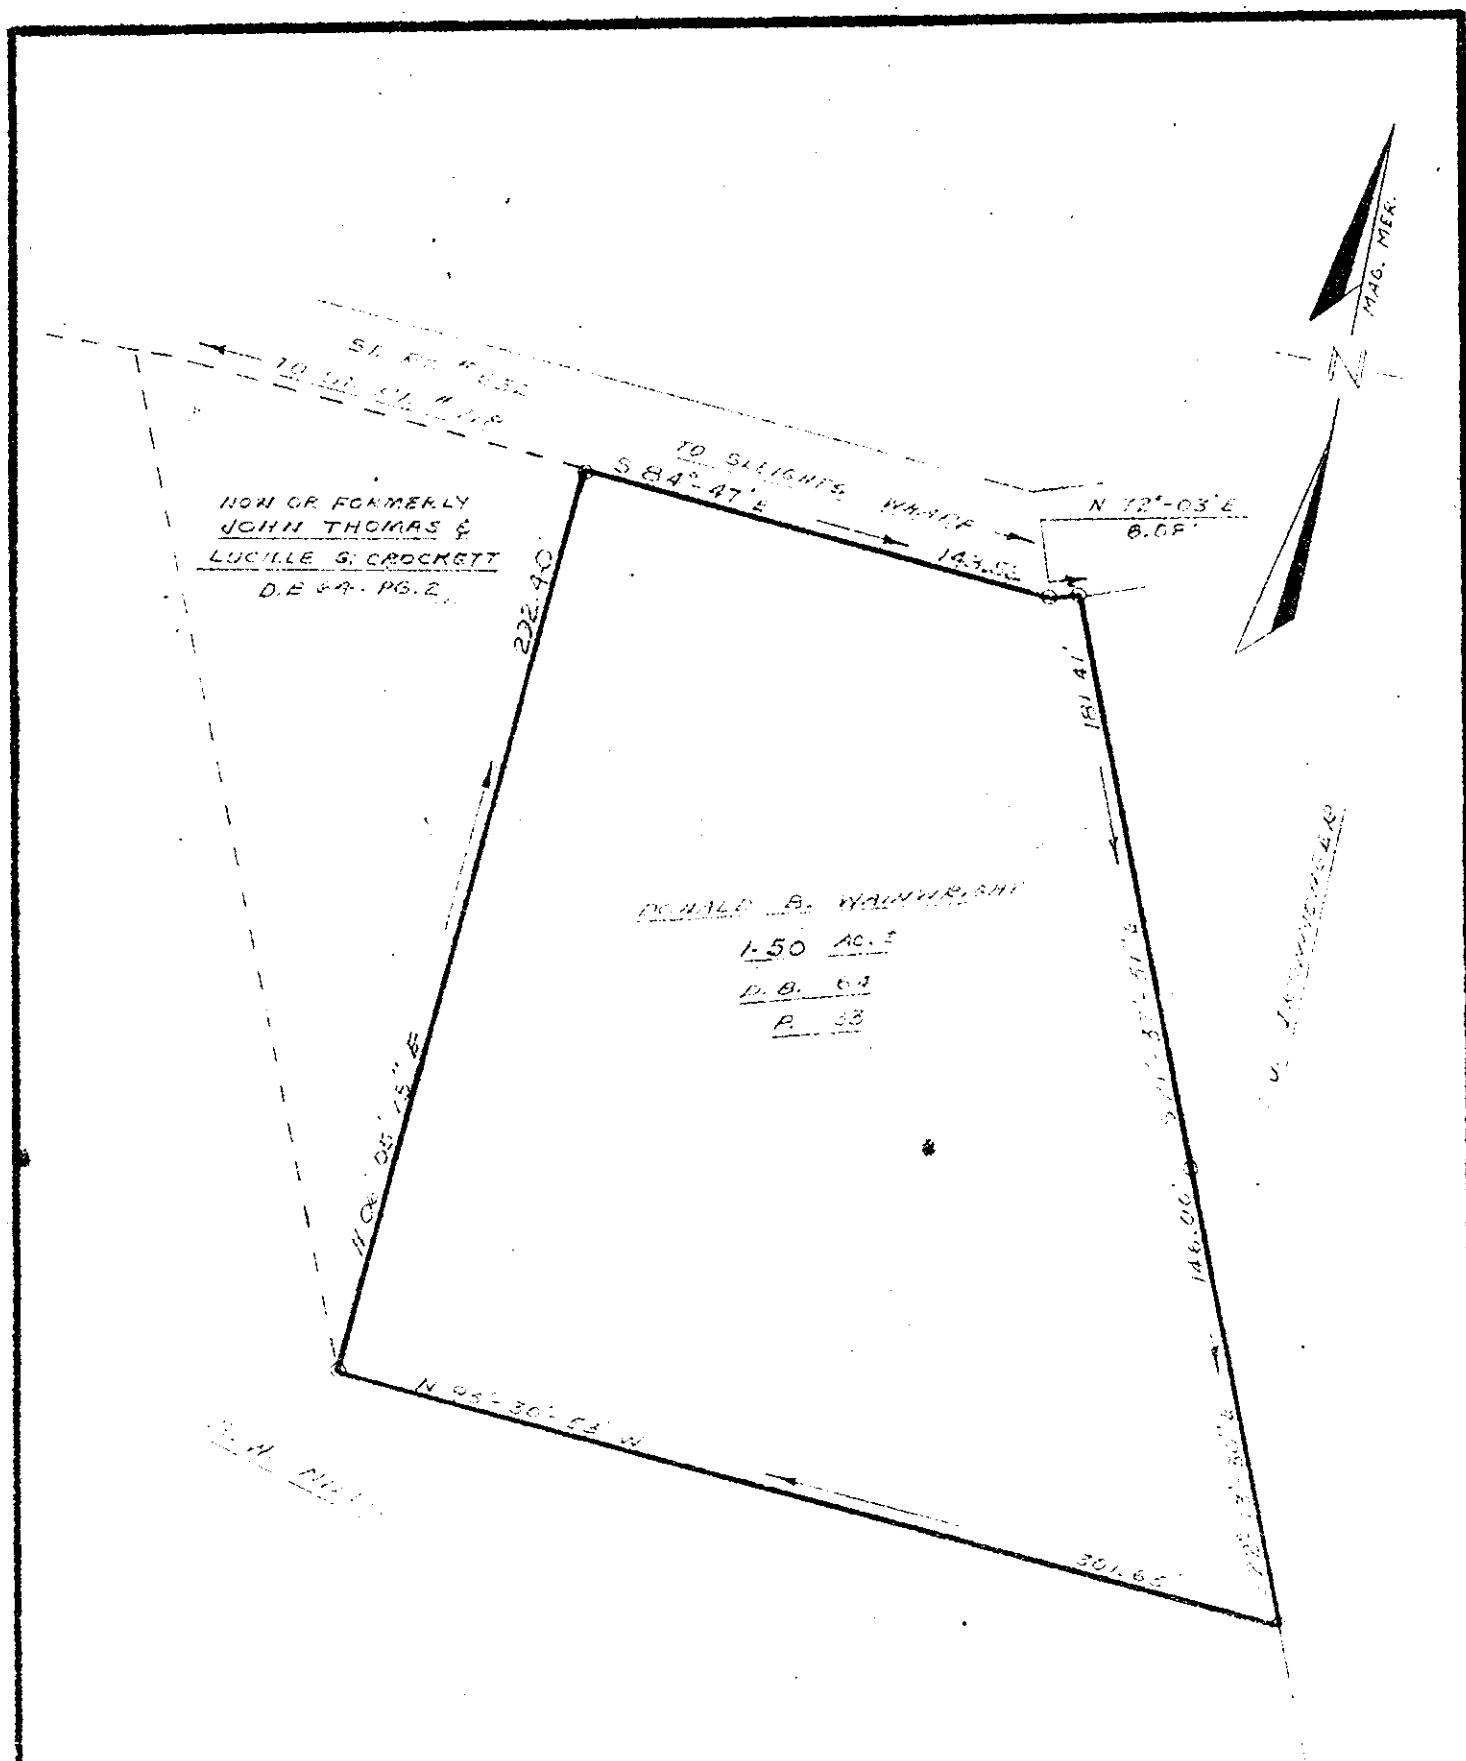

NOW OR FORMERLY
 JOHN THOMAS &
 LUCILLE S. CROCKETT
 D.E. 64-PG. 2


DONALD B. VANWRIGHT
 1.50 AC. ±
 D.B. 63
 P. 33

INDICATES IRON PIPE

Filed in the Clerk's Office the 1st day of December, 1960

Teste:
 MELVILLE I. BRYANT, Clerk
M. I. Bryant

D. C. Plat Book No. 6 Page 110

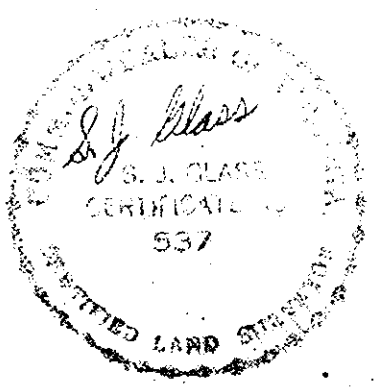

- PLAT -
 SHOWING PROPERTY OF
 DONALD B. VANWRIGHT
 BEING LOCATED ON STATE ROUTE NO. 652.
 SEAFORD, YORK COUNTY, VIRGINIA
 SCALE: 1" = 60' SEPTEMBER 12, 1960
 S. J. GLASS & ASSOCIATES
 ENGINEER & SURVEYORS - HAMPTON, VIRGINIA