
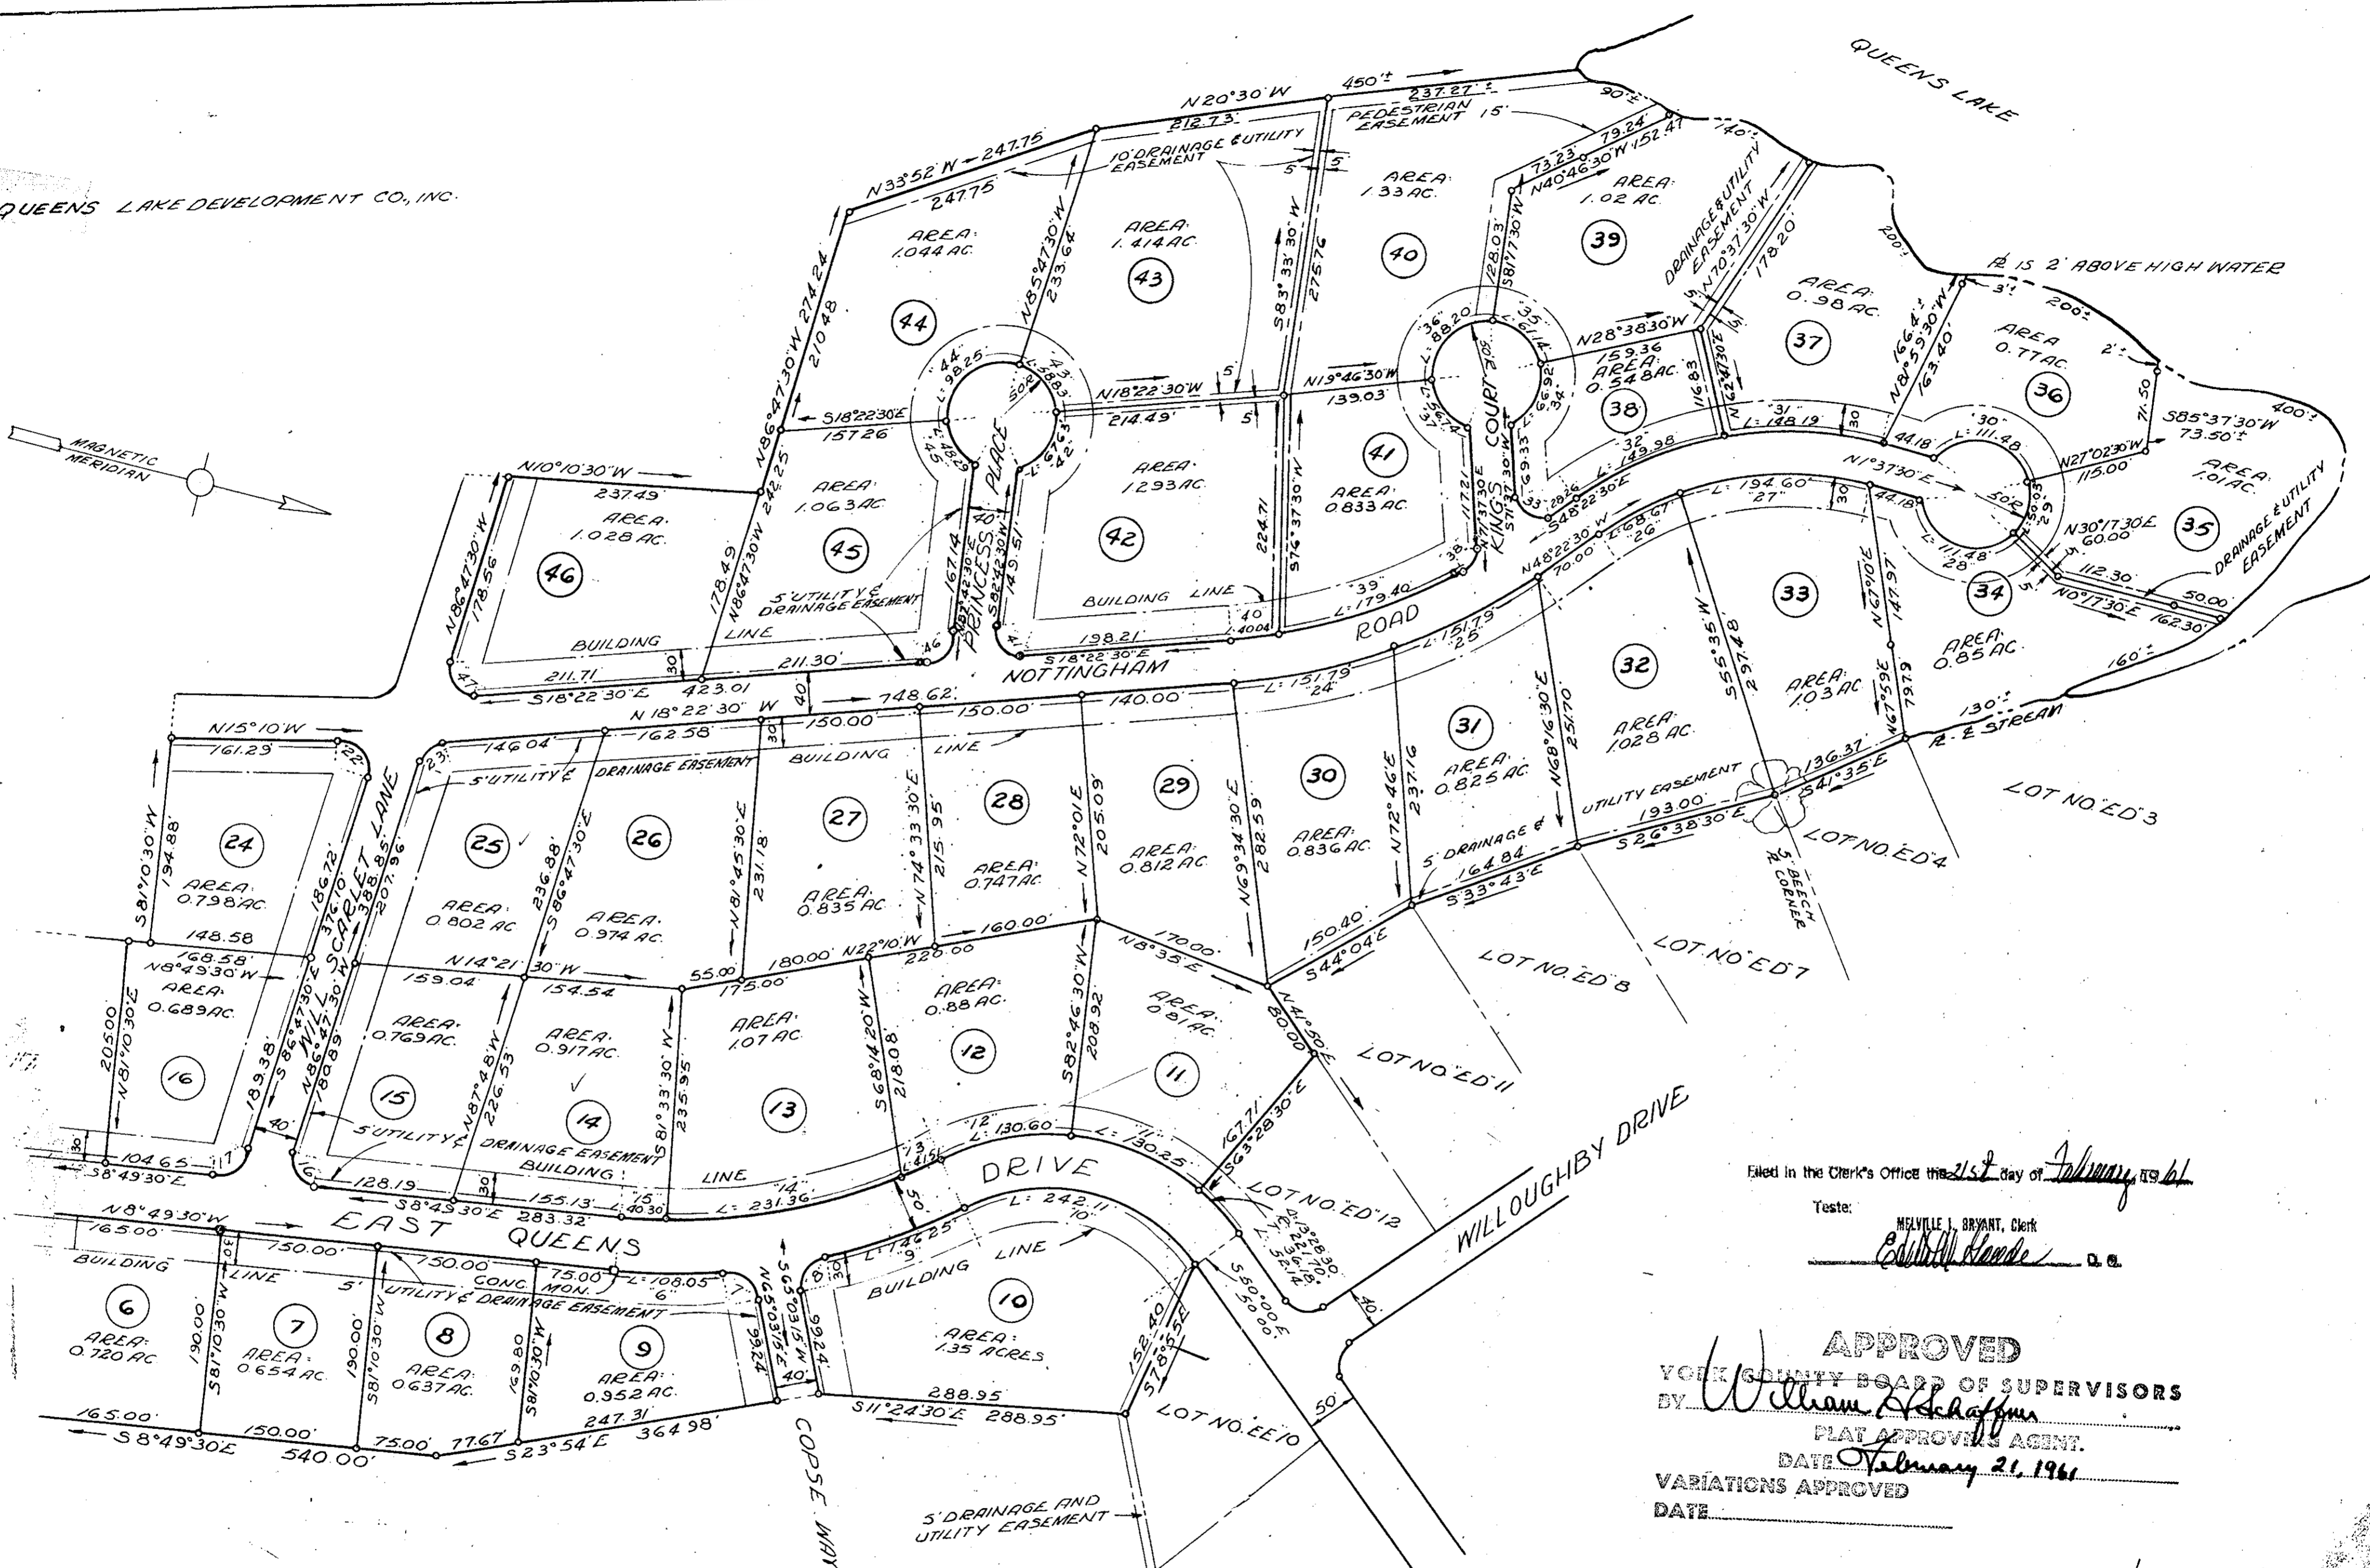


QUEENS LAKE DEVELOPMENT CO., INC.

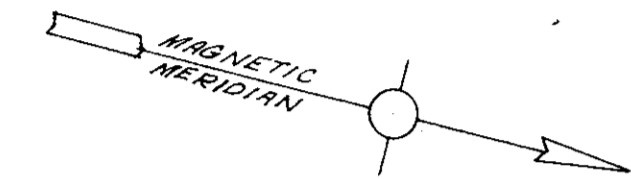

FOR CONTINUATION SEE SHEET NO. 1

Filed in the Clerk's Office the 21st day of February, 1961

Teste: MELVILLE J. BRYANT, Clerk
Melville J. Bryant C.E.

APPROVED
YORK COUNTY BOARD OF SUPERVISORS
BY *William A. Schaffner*
PLAT APPROVER AGENT.
DATE *February 21, 1961*
VARIATIONS APPROVED
DATE _____

Plat Book No. 6 Page 119

QUEENS LAKE DEVELOPMENT CO., INC.

McMANUS, MROCK & McMANUS
CIVIL ENGINEERS - LAND SURVEYORS
WILLIAMS'BURG, VIRGINIA.

TOTAL AREA IN SECTION 'EF': 48.40 AC.
IRON PIPES ARE SHOWN THUS - 0
FOR CURVE TABLE - SEE SHEET NO. 1.

QUEENS LAKE
SECTION 'EF'
QUEENS LAKE DEVELOPMENT CO., INC.
BRUTON DISTRICT
YORK COUNTY, VIRGINIA
SCALE 1"=100' JAN. 16, 1961
SHEET 2 OF 2