



F
OF
S.S.WA
T
SCALE

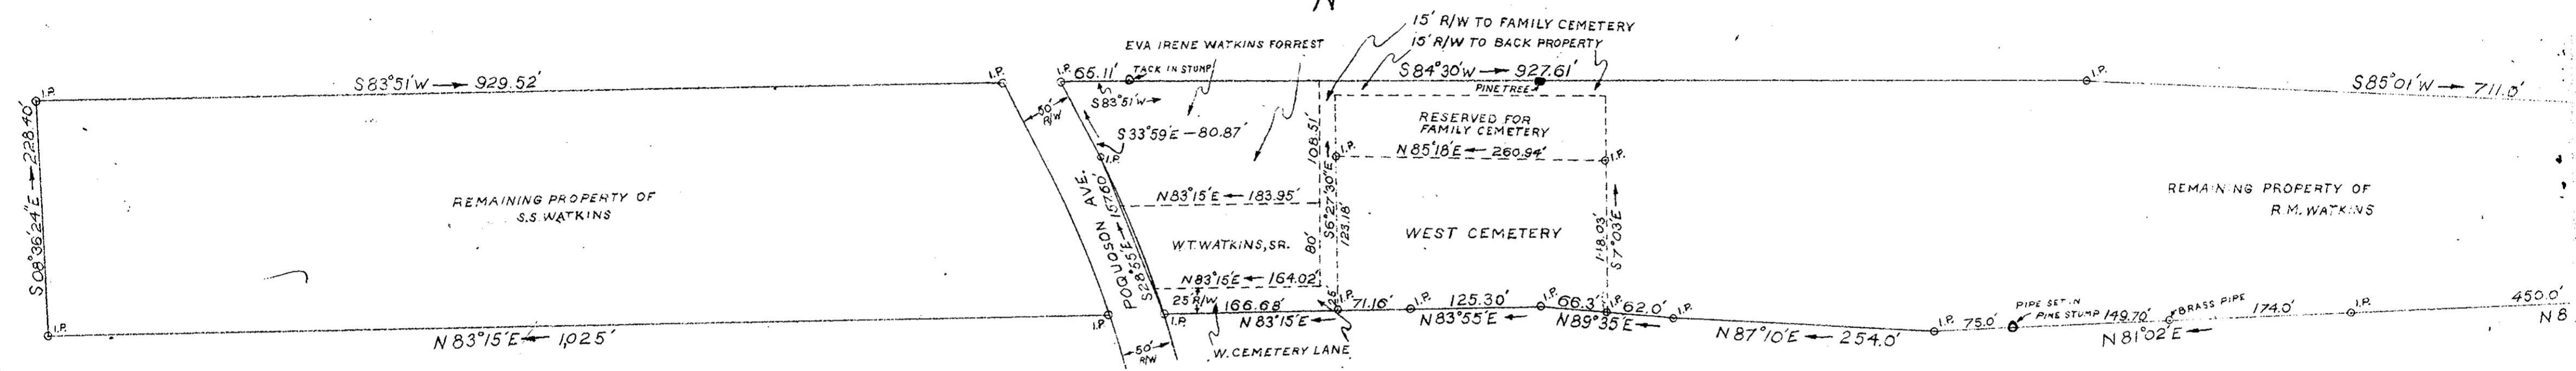

Wetherill D. Thomas

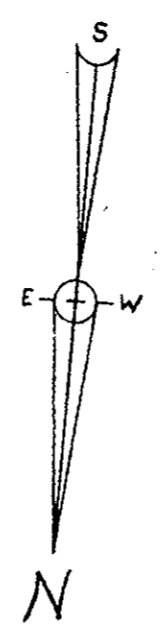

JOB NO. 632 F.B. 2 PAGE 63
 Plat Book No. 6 Page 128
 REFERENCE:
 O.B. 53 P. 419
 RECORDED APRIL 19, 1939
 Filed in the Clerk's Office the 26 day of June 1944
 Teste: MELVILLE I. BRUNN, CLERK
 D. Q.

