


Source of Title

The property embraced within the limits of this subdivision was conveyed to L.R. O'Hara by Jamestown Corp. in deed dated July 30, 1941, and recorded in Deed Book 57, page 71, in the Clerks Office of the York County Circuit Court.

AREA = 2.62 ACRES

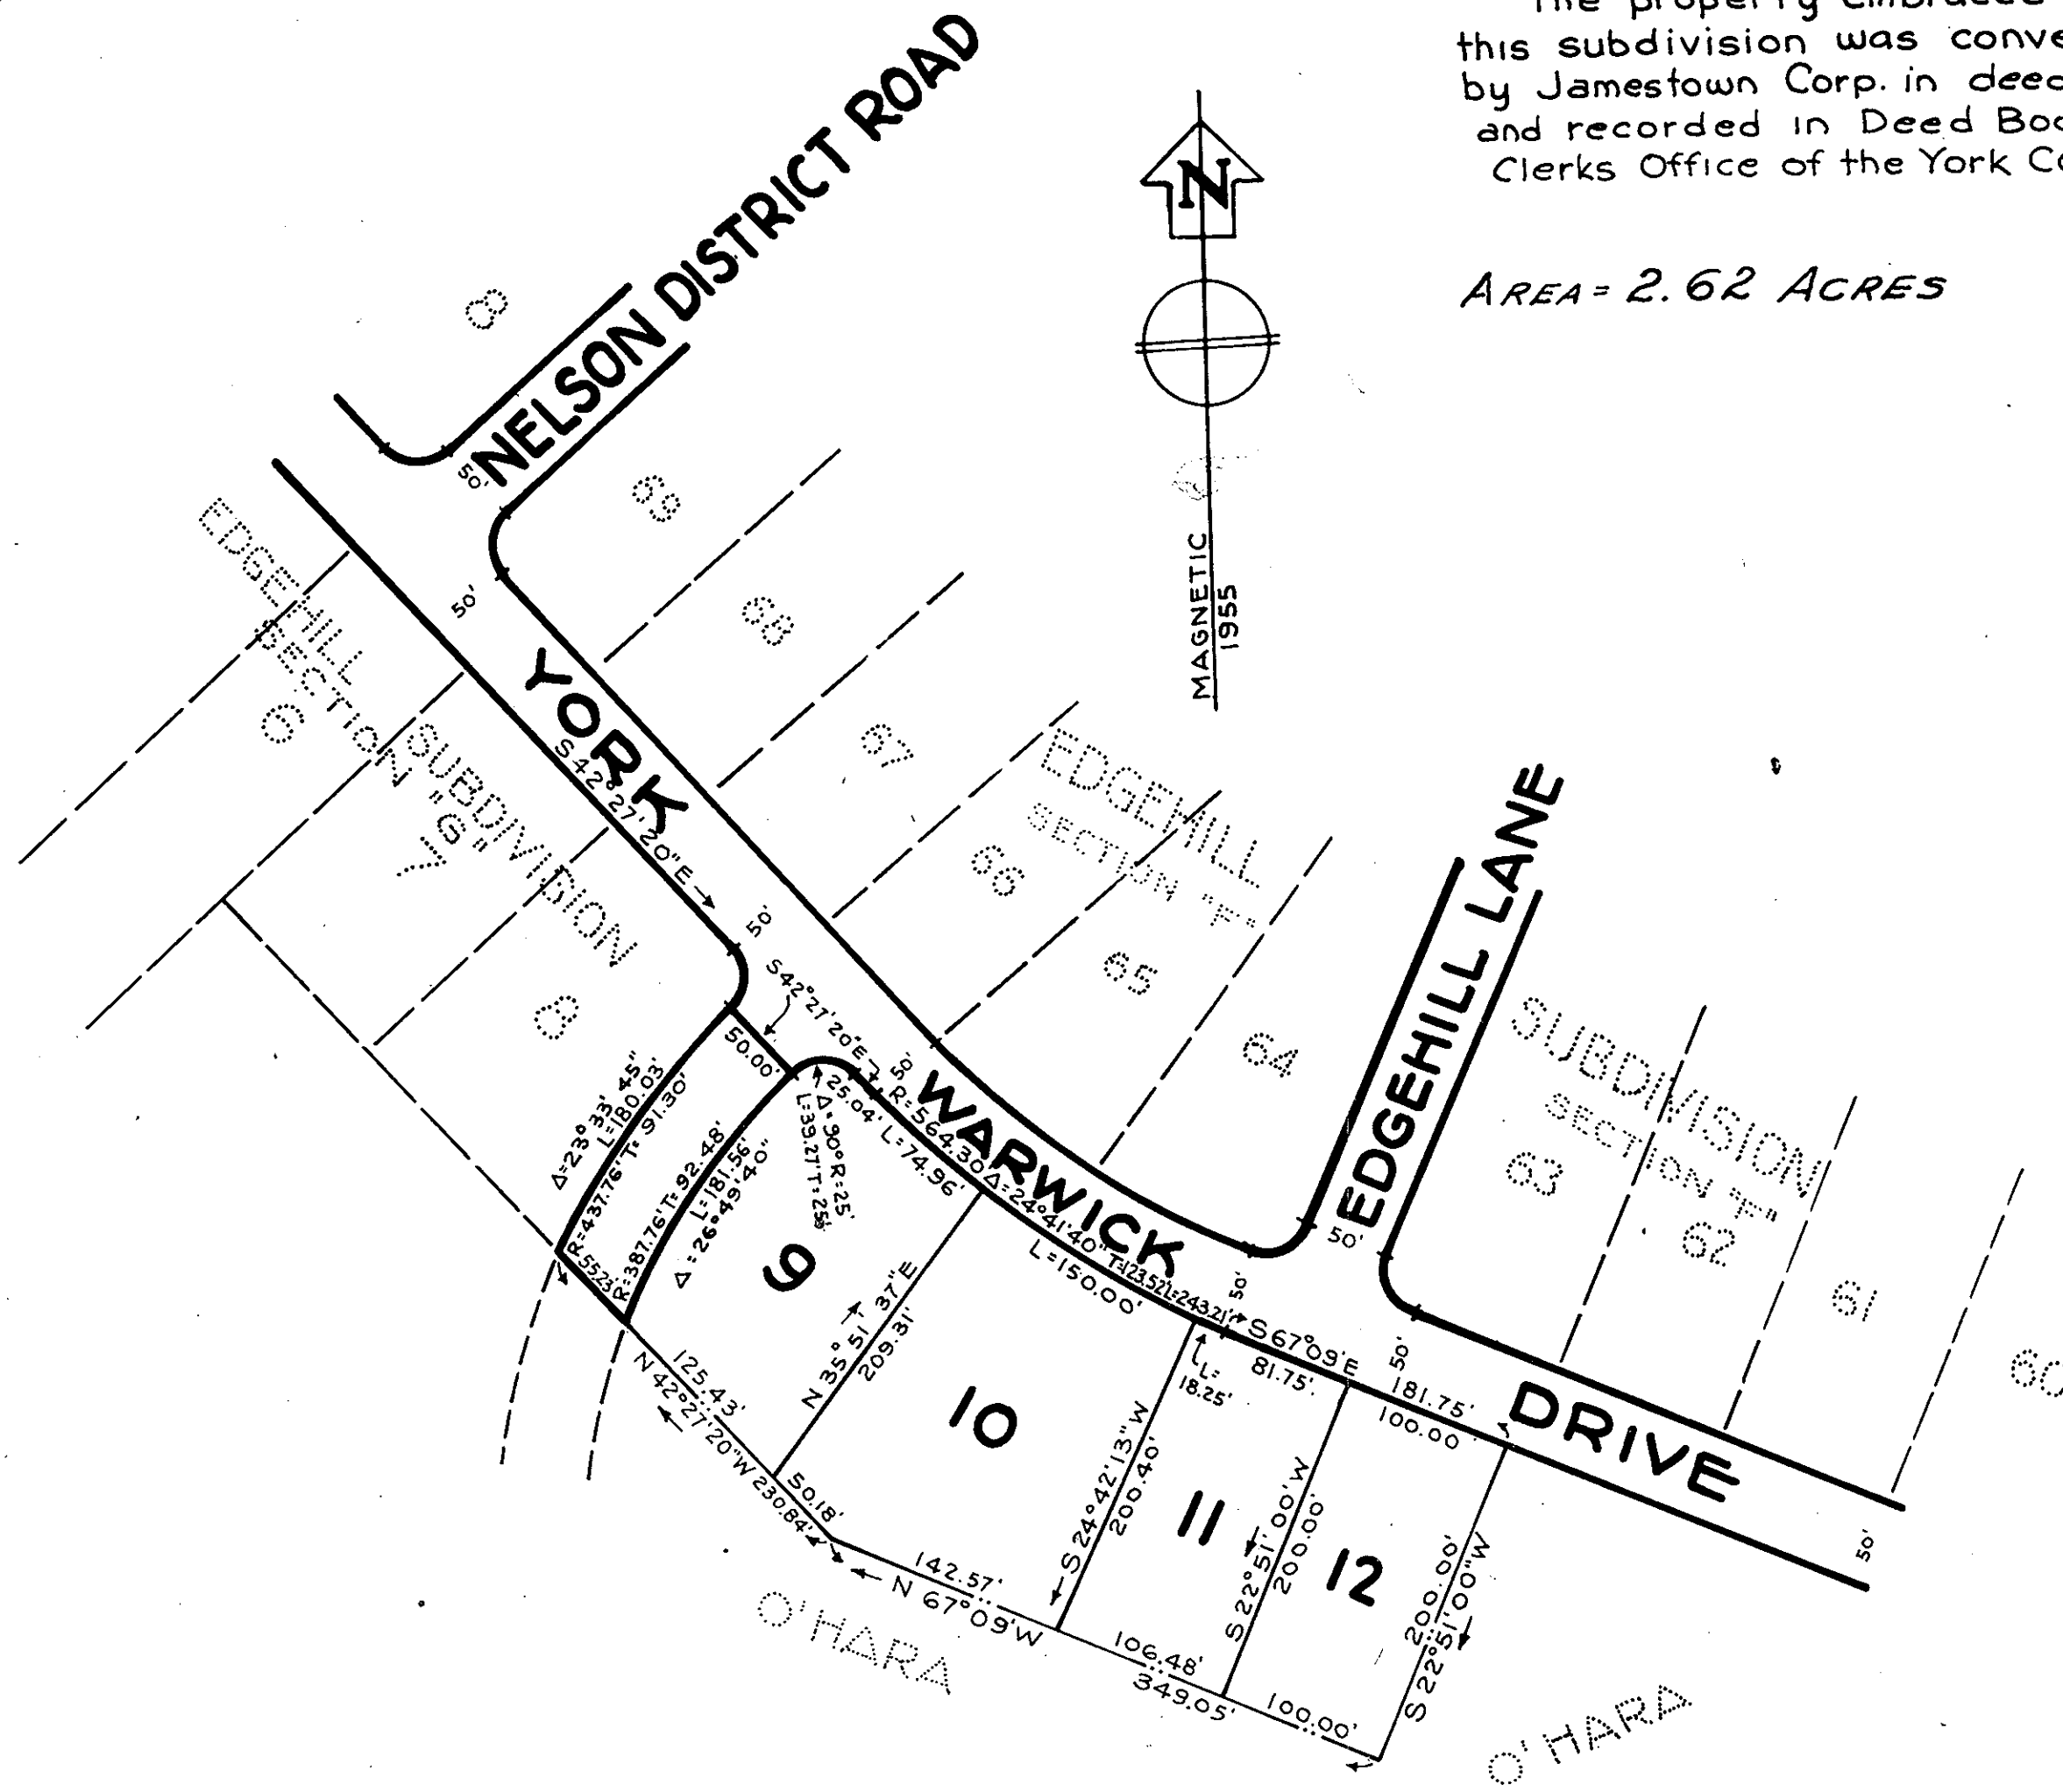

Subdivision Certificate

The subdivision of land shown on this plat designated as a portion of Edgehill Subdivision, Section G, is with the free consent and in accordance with the desires of the undersigned owner.

There is no mortgage on this property. The dedication of the street within the limits of this subdivision is of the width and extent shown on this plan.

Given under my hand and seal this 13 day of June 1961.

L.R. O'Hara
Owner

State of Virginia }
County of York } To wit:

I, Anna M. Harmon, a Notary Public in and for the County of York in the State of Virginia do hereby certify that L. R. O'Hara whose name is signed to the above certificate as owner has acknowledged the same before me in my county aforesaid.

Given under my hand and seal this 13th day of June 1961.

Anna M. Harmon
Notary Public

My commission expires June 1, 1964

Engineer's Certificate

To the best of my knowledge and belief all of the requirements as set forth in the ordinance for approving plats of subdivisions for recordation in York County, Virginia have been complied with.


J. K. Timmons,
Certified Surveyor.

Filed in the Clerk's Office the 27 day of June 1961

Teste:

MELVILLE I. BRYANT, Clerk

Melville I. Bryant D. O.

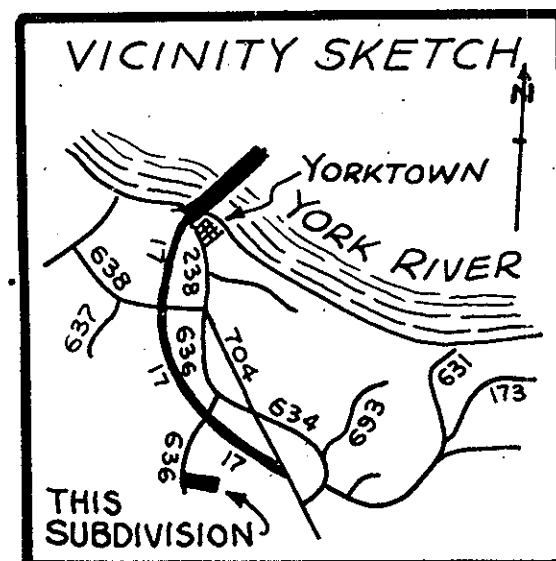

Deed Book No. 6 Page 131

A PORTION OF
EDGEHILL SUBDIVISION
SECTION "G"
YORK COUNTY, VIRGINIA
JUNE 12, 1961 SCALE 1"=100'
J. K. TIMMONS
CIVIL ENGINEER
RICHMOND, VA.
JOB NO. 207

APPROVED
WILLIAM D. HARRIS
CLERK OF SUPERVISOR
JUNE 13 1961