

SUBDIVISION PLAT OF
WHITEHOUSE COVE

TOWN OF POQUOSON
YORK COUNTY, VA.


Plat Book No. 6 Page 147

MURRAY & DISCHINGER
HAMPTON, VIRGINIA

ENGINEERS

SCALE: 1" = 100'

DATE: MAY 23, 1961

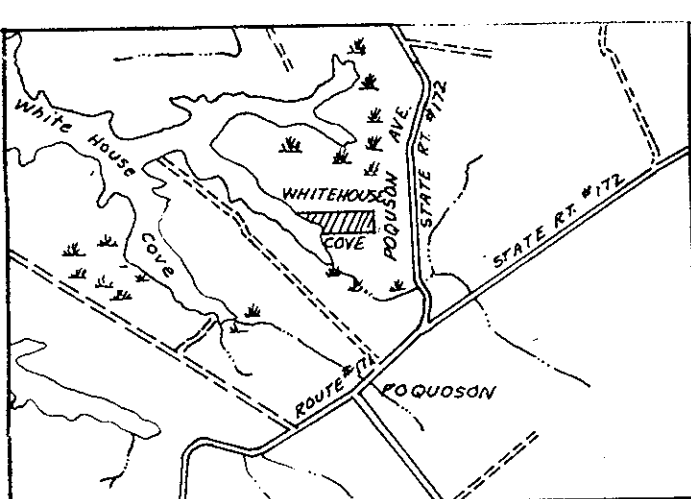

VICINITY MAP
Scale: 1" = 2,000'

Meridian from Plat Entitled, "Map of Woodland Acres",
Dated Nov. 2, 1950, Made by J.M. Cochran, C.E.

To the best of my knowledge and belief, all of the requirements, as set forth in the ordinance for approving plats for recordation in the Town of Poquoson, have been complied with, including the setting of required monuments, before streets are accepted by the Town of Poquoson.

Hugh C. Dischinger
Hugh C. Dischinger, C.E. & C.S.

25' utility and drainage easement reserved on each side and rear lot line where not otherwise shown.

This is to certify that title to lands shown hereon is vested in Joseph R. Moore Jr. and Edna B. Moore, his wife, by deed from Louise Nottingham and J.S. Nottingham, dated March 21, 1947 and by deed from Wilbur Freeman, widower, dated October 7, 1955 both being recorded in the Clerk's Office of the Circuit Court of York County, Va. in deed book 64 at Page 153 & deed book 103 at Page 364 respectively.

This plat of subdivision is with the free consent and in accordance with the desires of the undersigned owners.

Joseph R. Moore Jr.
Joseph R. Moore Jr.
Edna B. Moore
Edna B. Moore

STATE OF VIRGINIA
CITY OF HAMPTON TO WIT:


I, AARON F. GAY A Notary Public do hereby certify that Joseph R. Moore Jr. and Edna B. Moore whose names are signed to the foregoing writing have acknowledged the same before me in my city and state aforesaid, given under my hand this 8th day of JUNE 1961

Aaron F. Gay
Notary Public

My commission expires on the 17 day of NOV 1962

— Indicates conc. monuments set

Iron pipes have or will be set on all lot lines

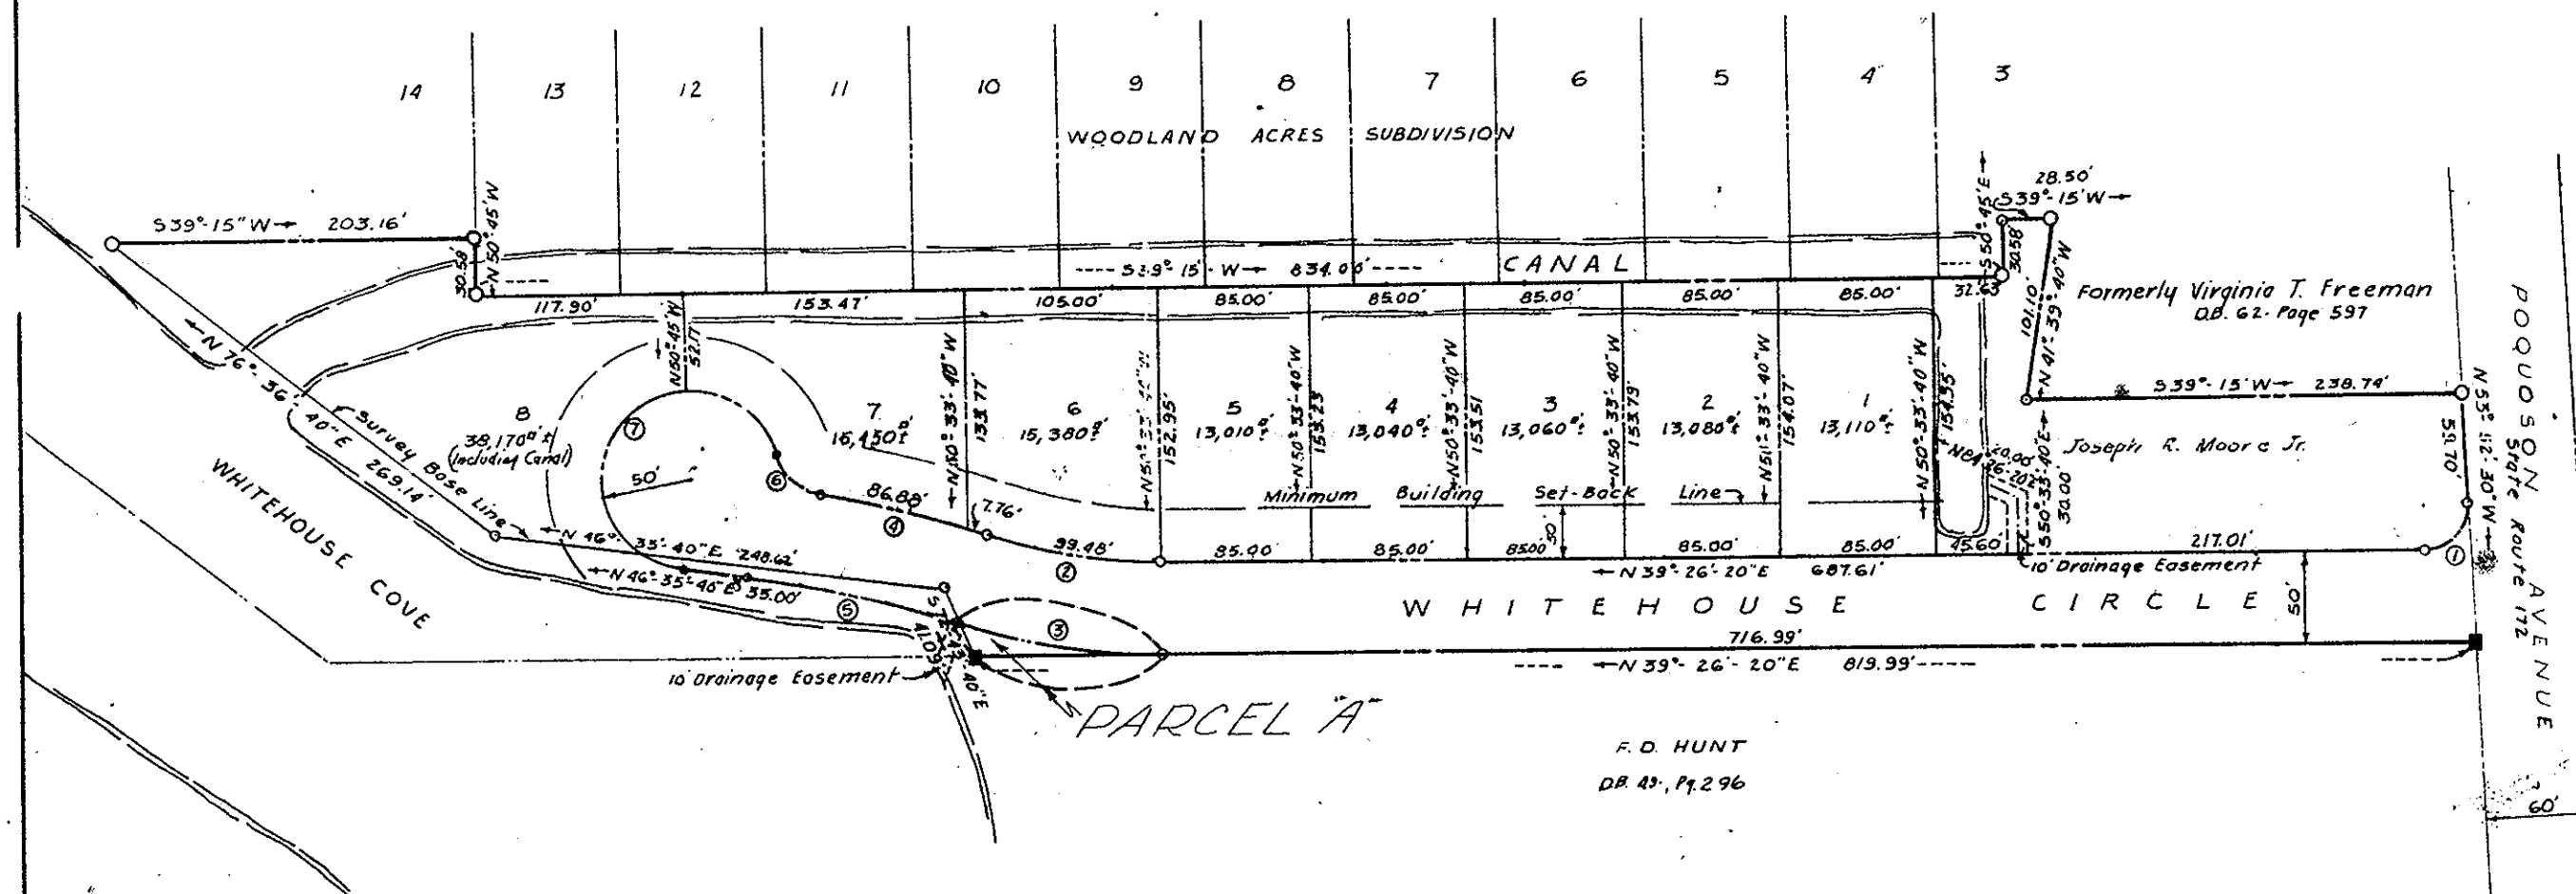

F.D. HUNT
DR 47, P. 296

CURVE TABLE

NO.	DELTA	RADIUS	TANGENT	ARC	CHORD	CHORD BEARING
1	93° 18' 50"	25.00'	26.49'	40.71'	36.36'	N13° 13' 05" W
2	19° 00' 00"	300.00'	50.20'	99.48'	99.03'	N48° 56' 20" E
3	19° 00' 00"	350.00'	58.57'	116.06'	115.53'	N48° 56' 20" E
4	8° 40' 03"	625.62'	47.41'	94.64'	94.55'	S54° 06' 18" W
5	11° 50' 40"	575.62'	59.71'	118.99'	118.78'	N52° 31' E
6	68° 09' 42"	25.00'	16.91'	29.74'	28.02'	N83° 51' 08" E
7	251° 20' 19"	50.00'	69.66'	219.33'	81.24'	S7° 44' 10" E

STATE OF VIRGINIA
COUNTY OF YORK, TO WIT:

In the clerk's office of the Circuit Court for York County the 10 day of July 1961
This map was presented and admitted to record as the law directs.

Teste:

By W.D. Bryant
Clerk

R.B. _____ PAGE _____

APPROVED FOR
TOWN OF POQUOSON
COUNTY OF YORK, VA.

W.A. Clarke
W.A. Clarke, Town Manager

DATE: July 12, 1961